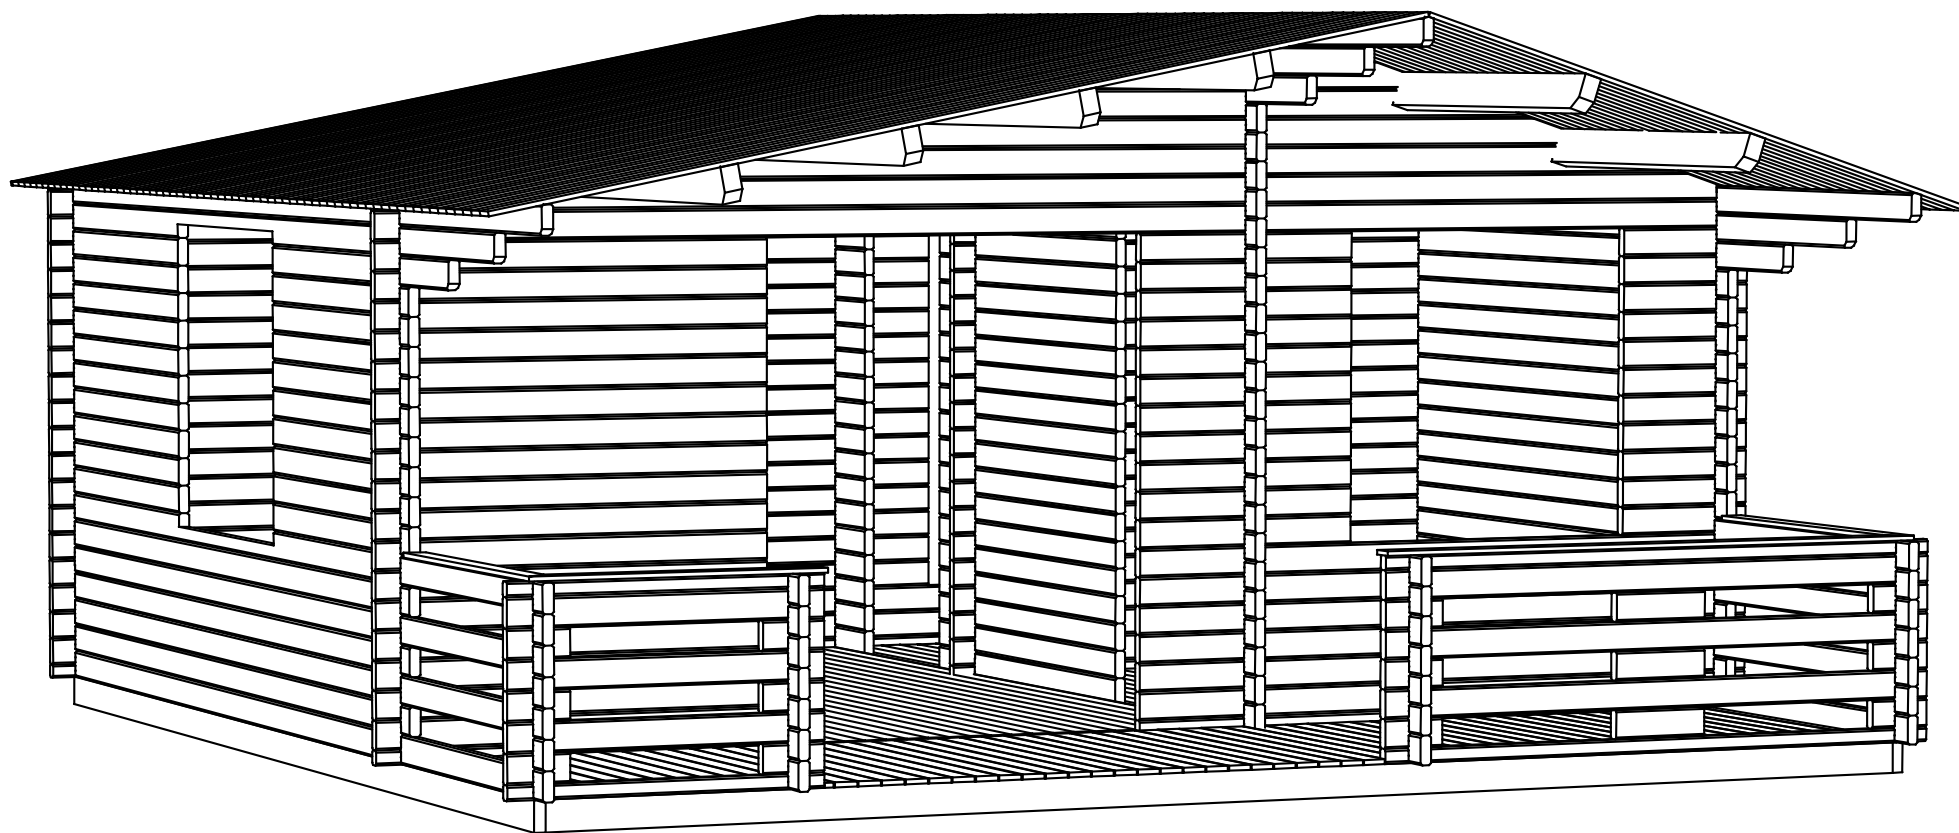
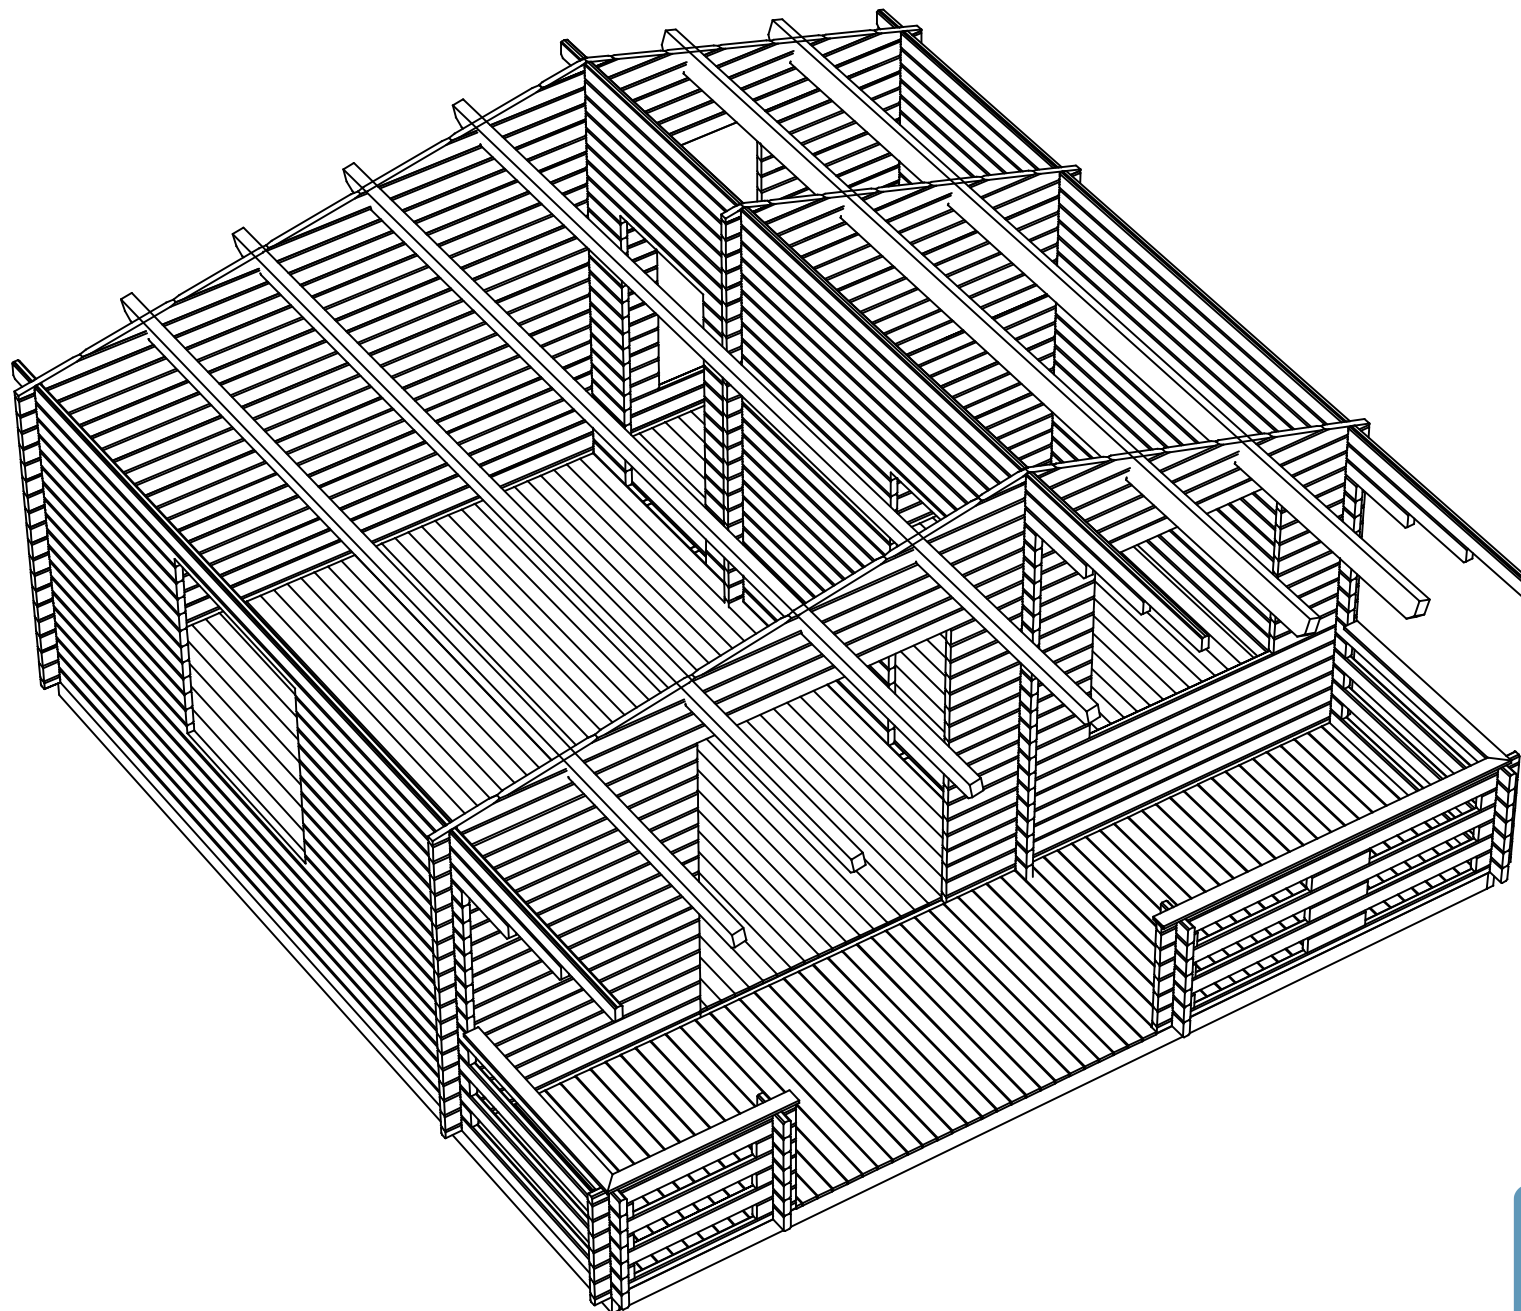
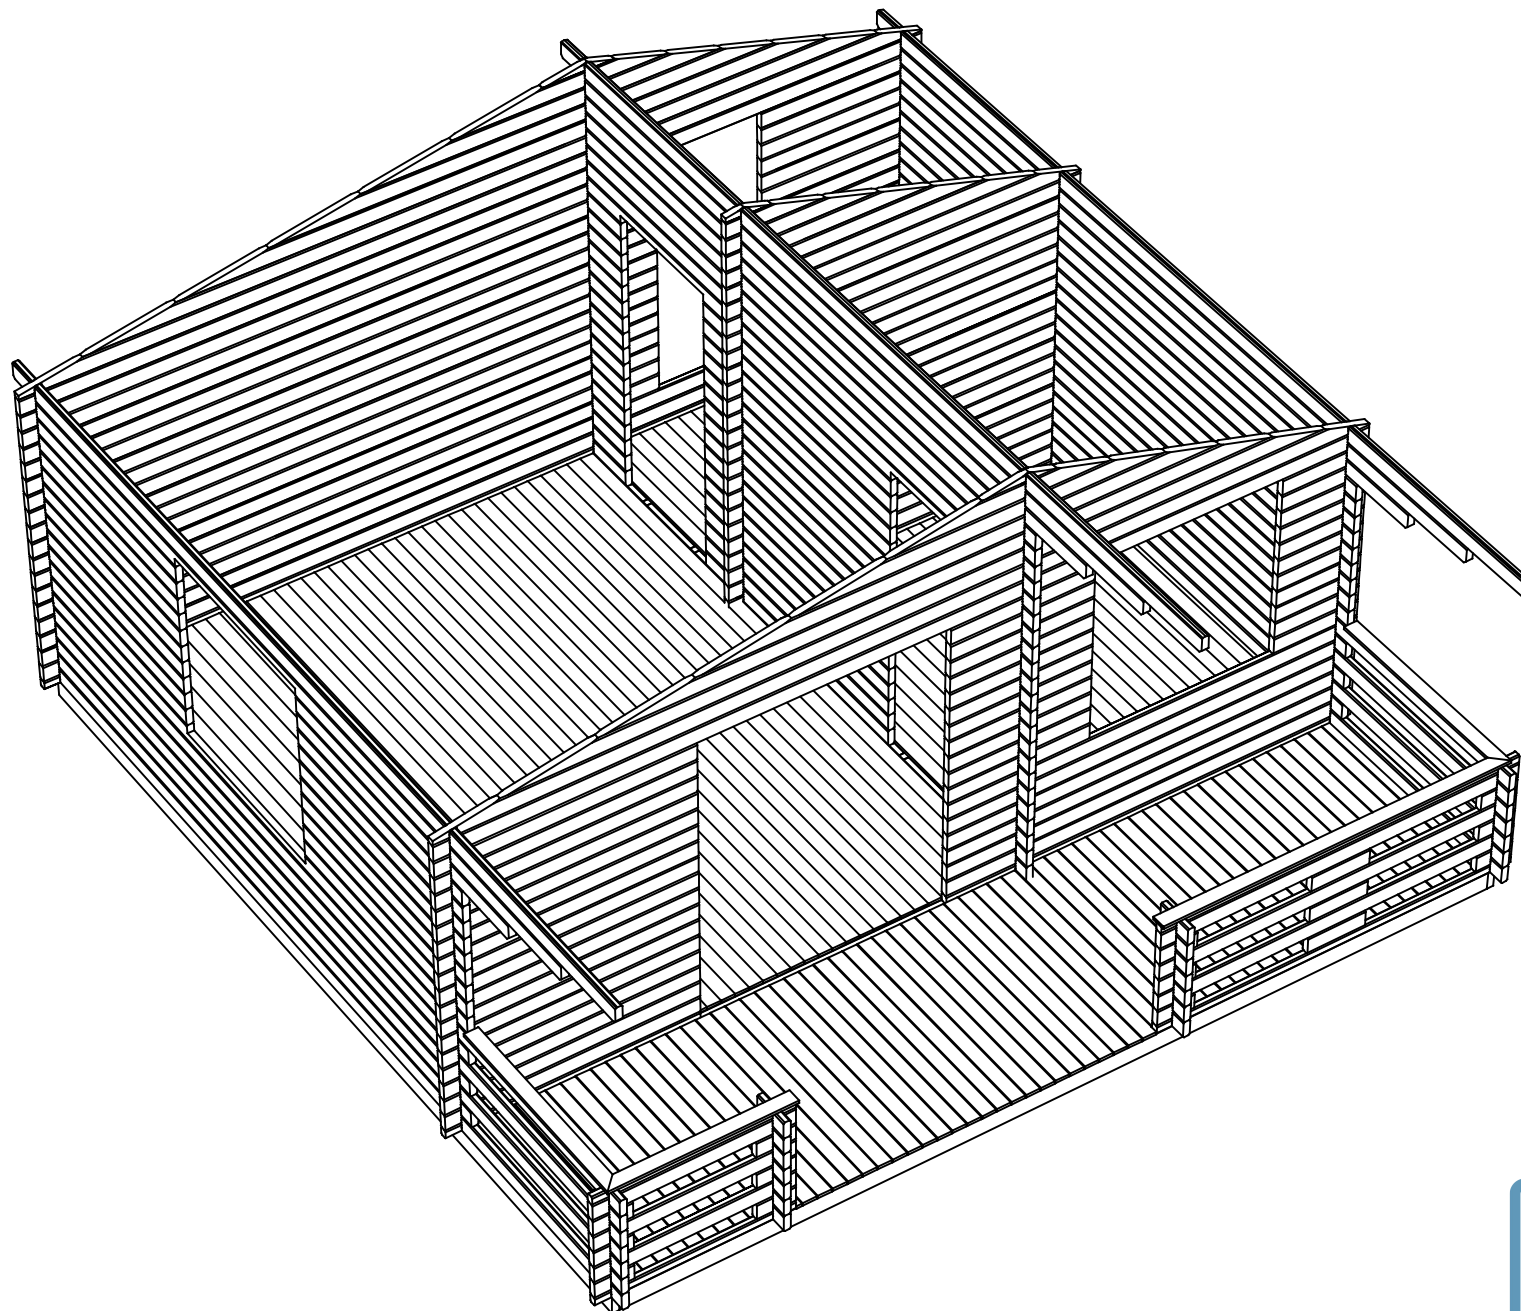
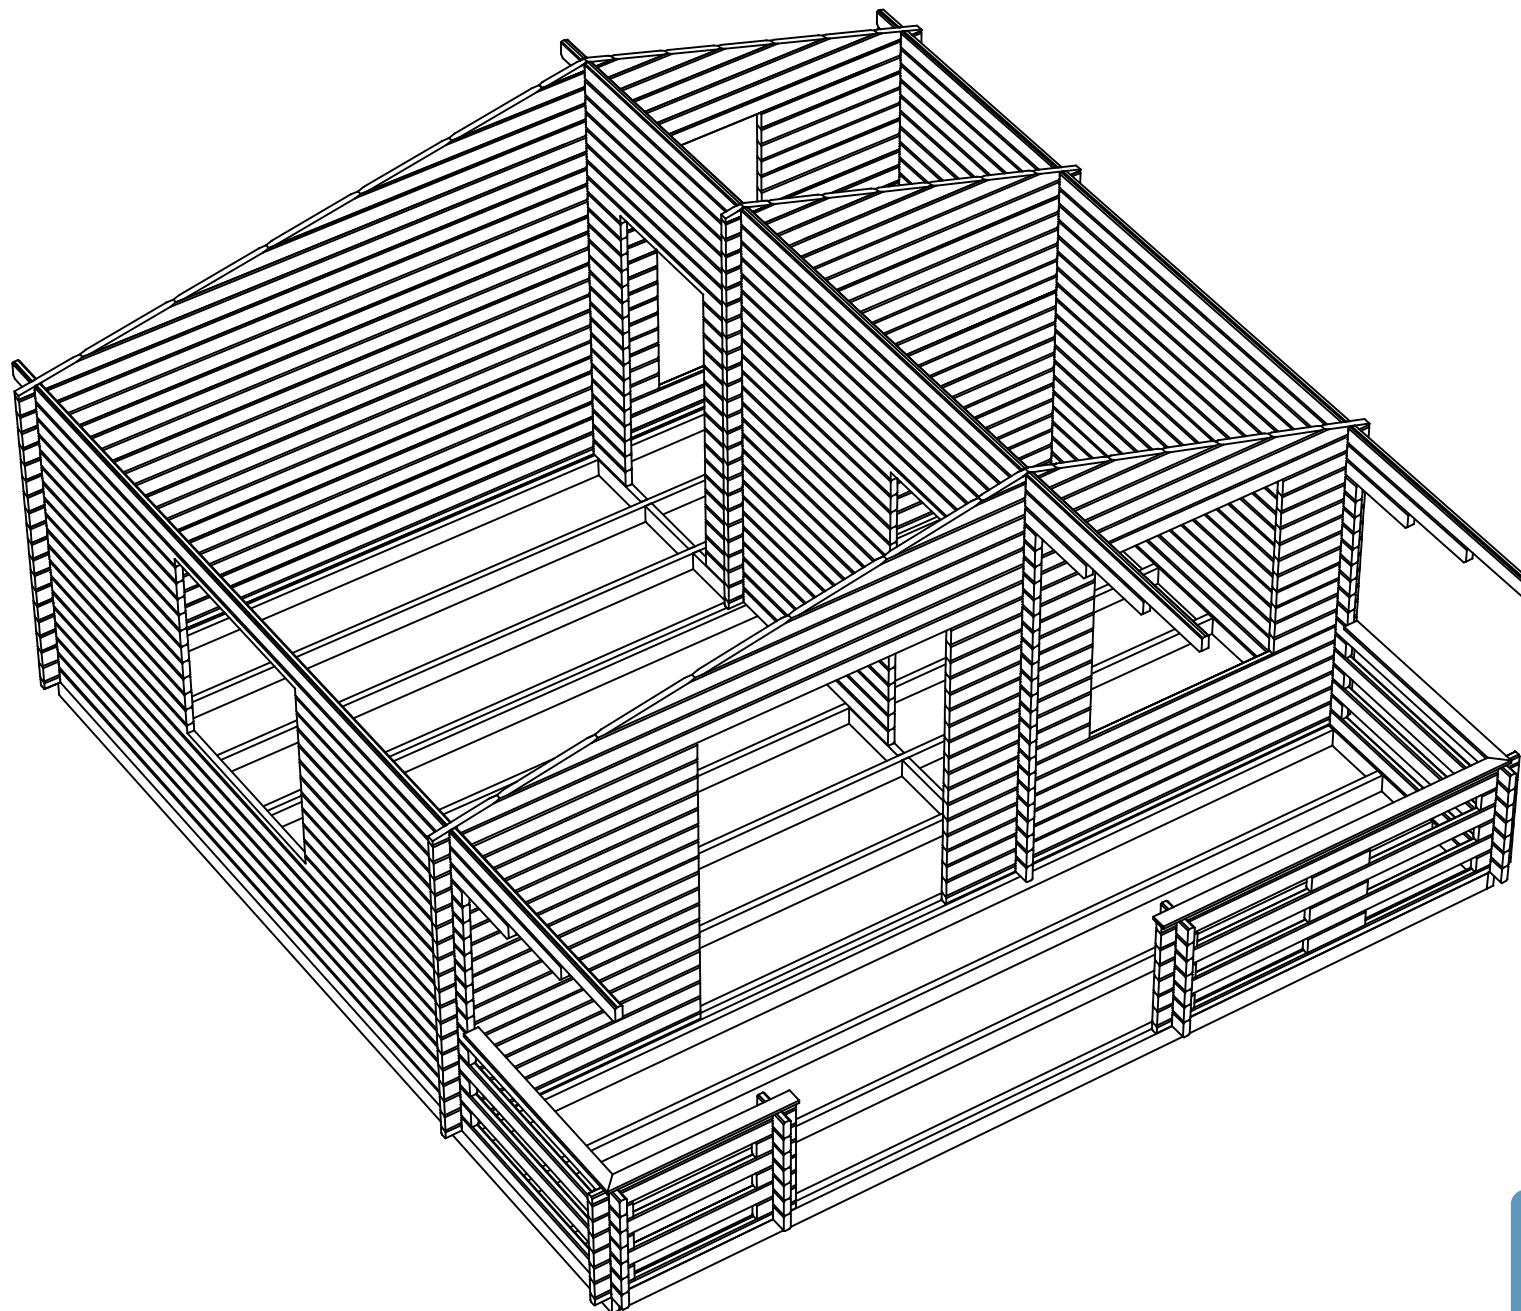


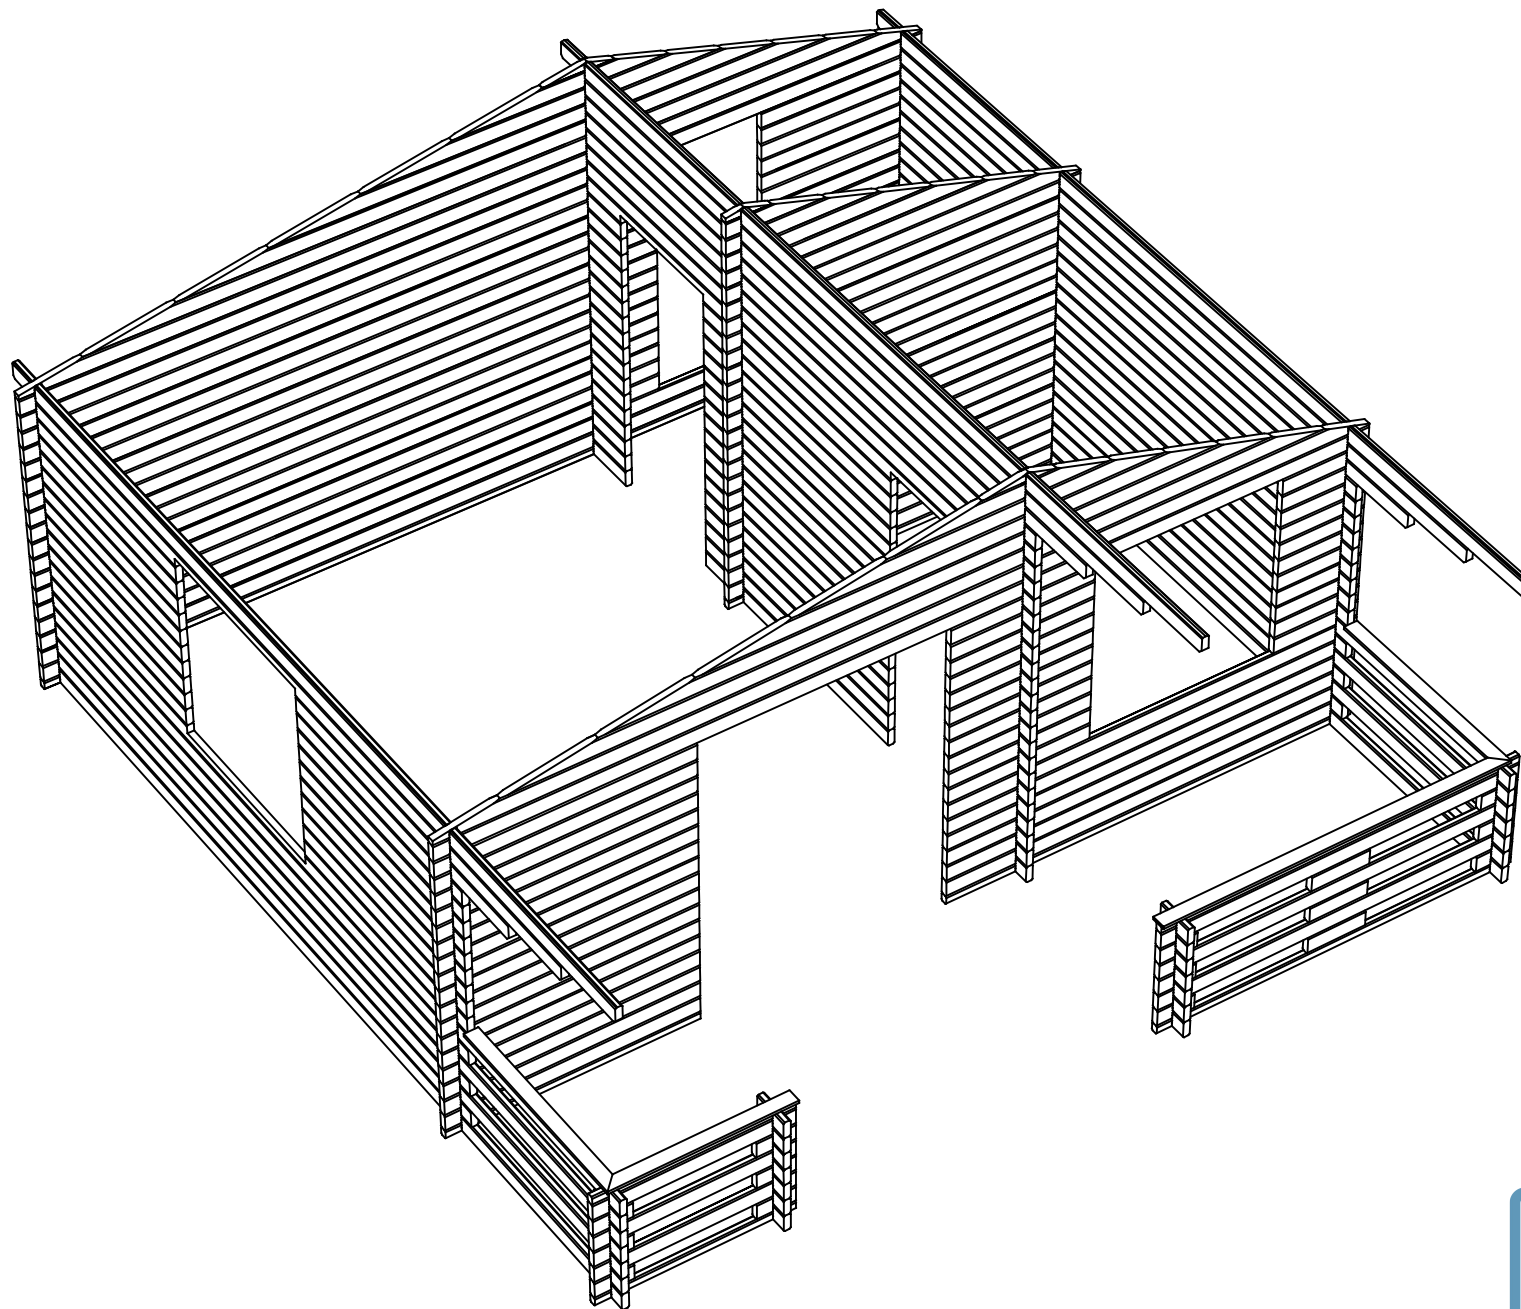
Horton 6x4.5 + Terrace
Art. Nr.240926.1KL













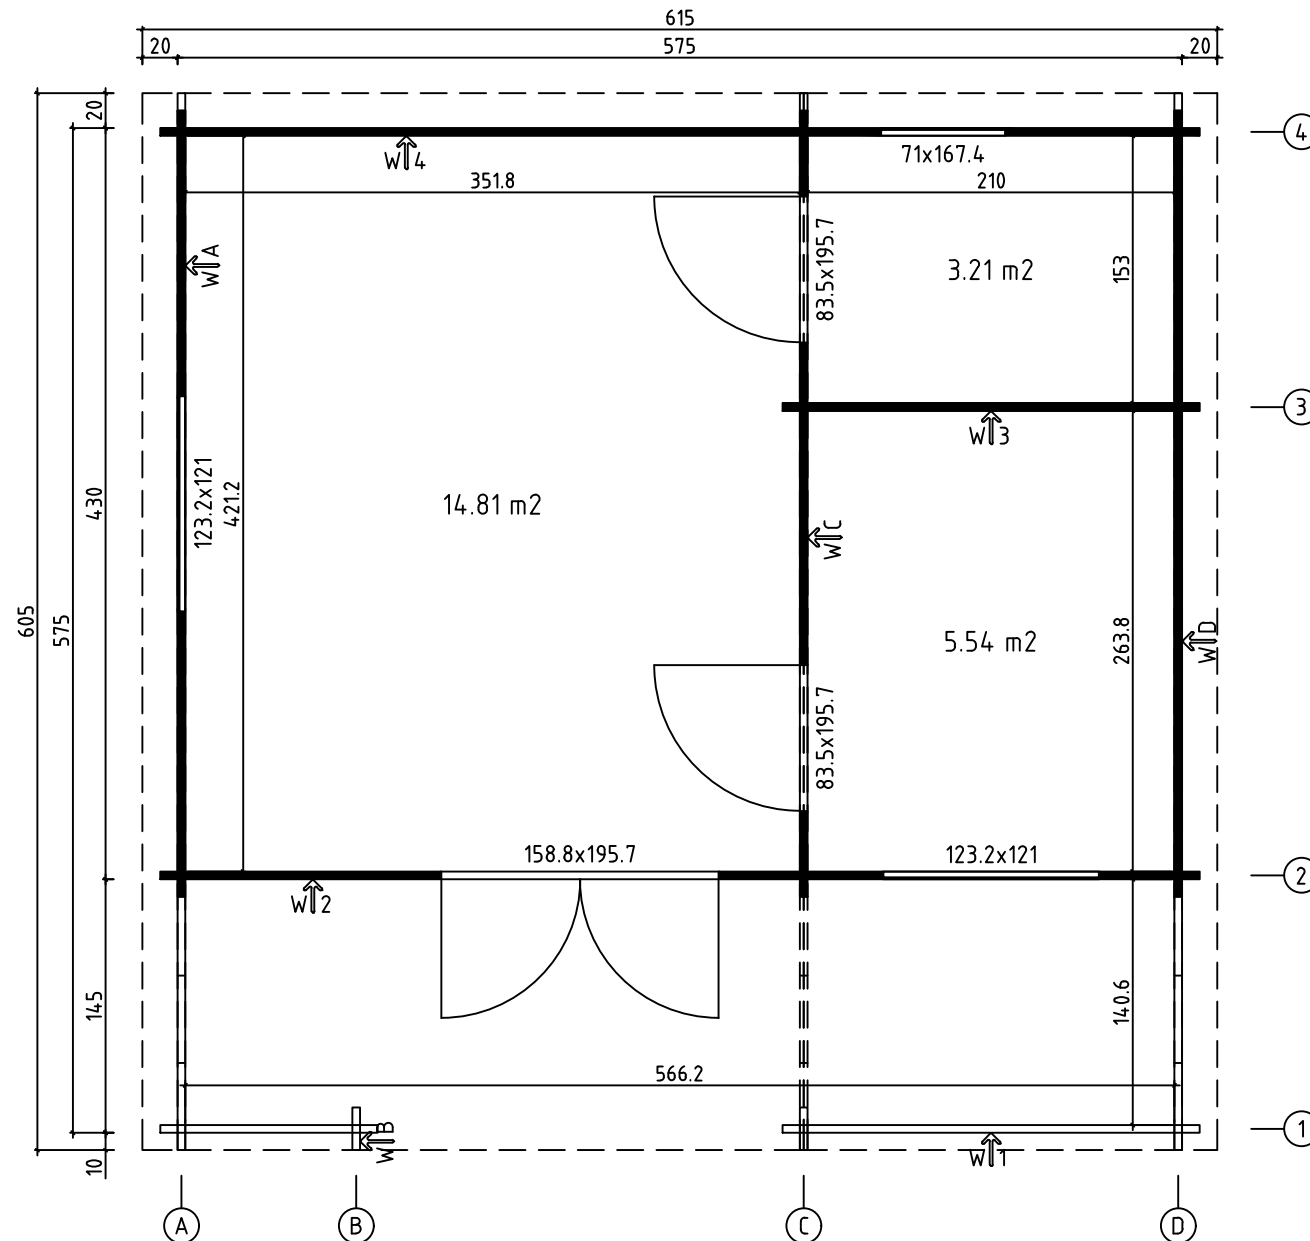
240926.1KL - Horton 6x4.5 + Terrace
GROUNDPLAN




FOUNDATION

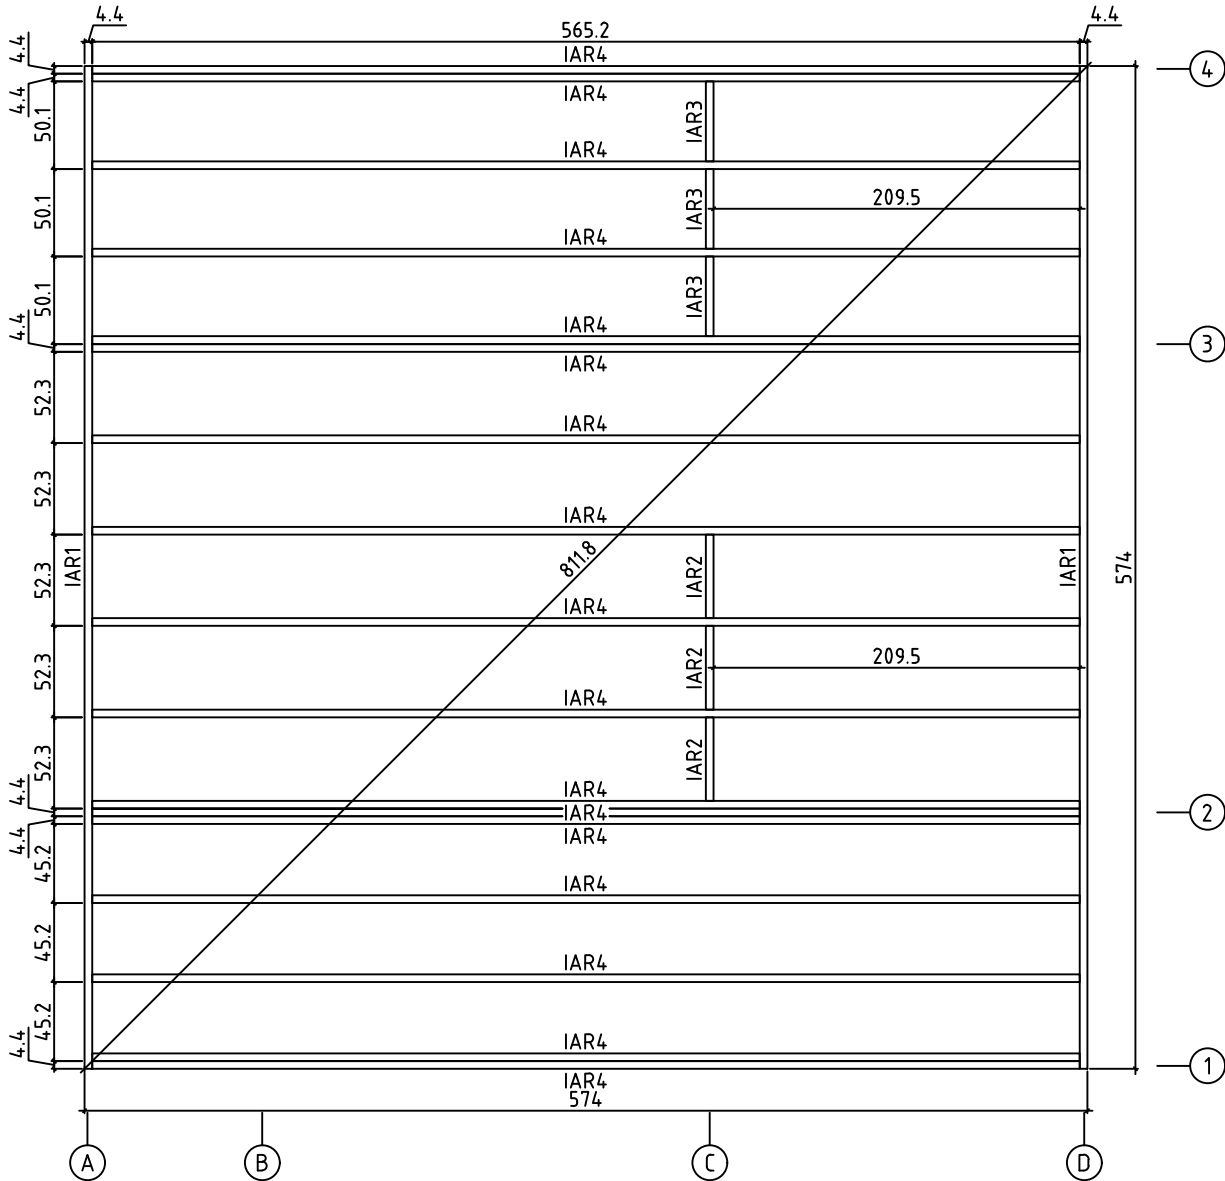

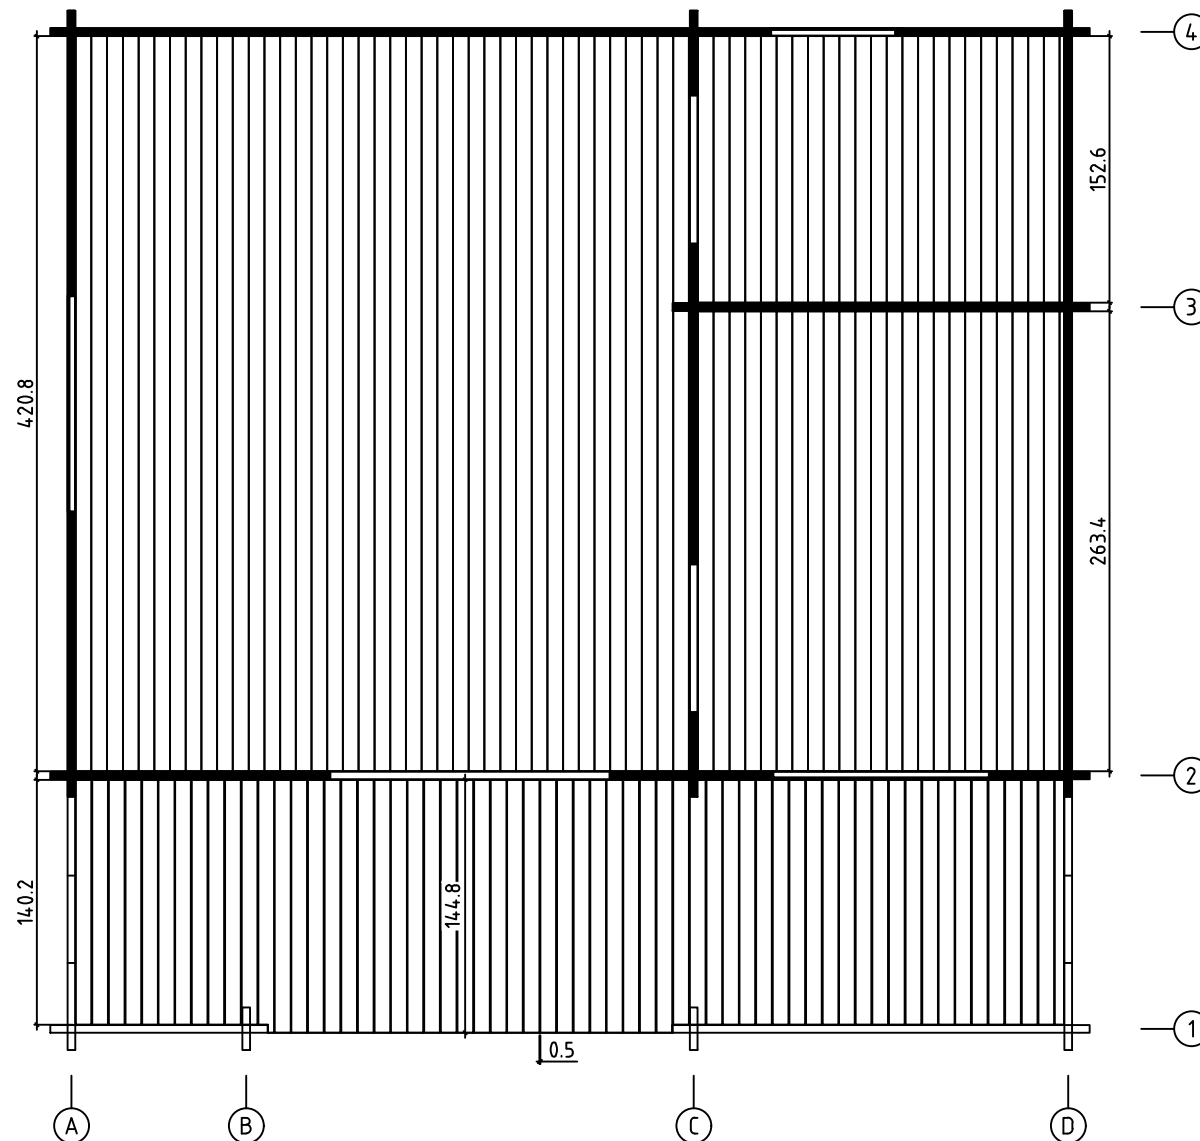
240926.1KL - Horton 6x4.5 + Terrace
FLOOR BOARDS
TERRACE BOARDS




240926.1KL - Horton 6x4.5 + Terrace

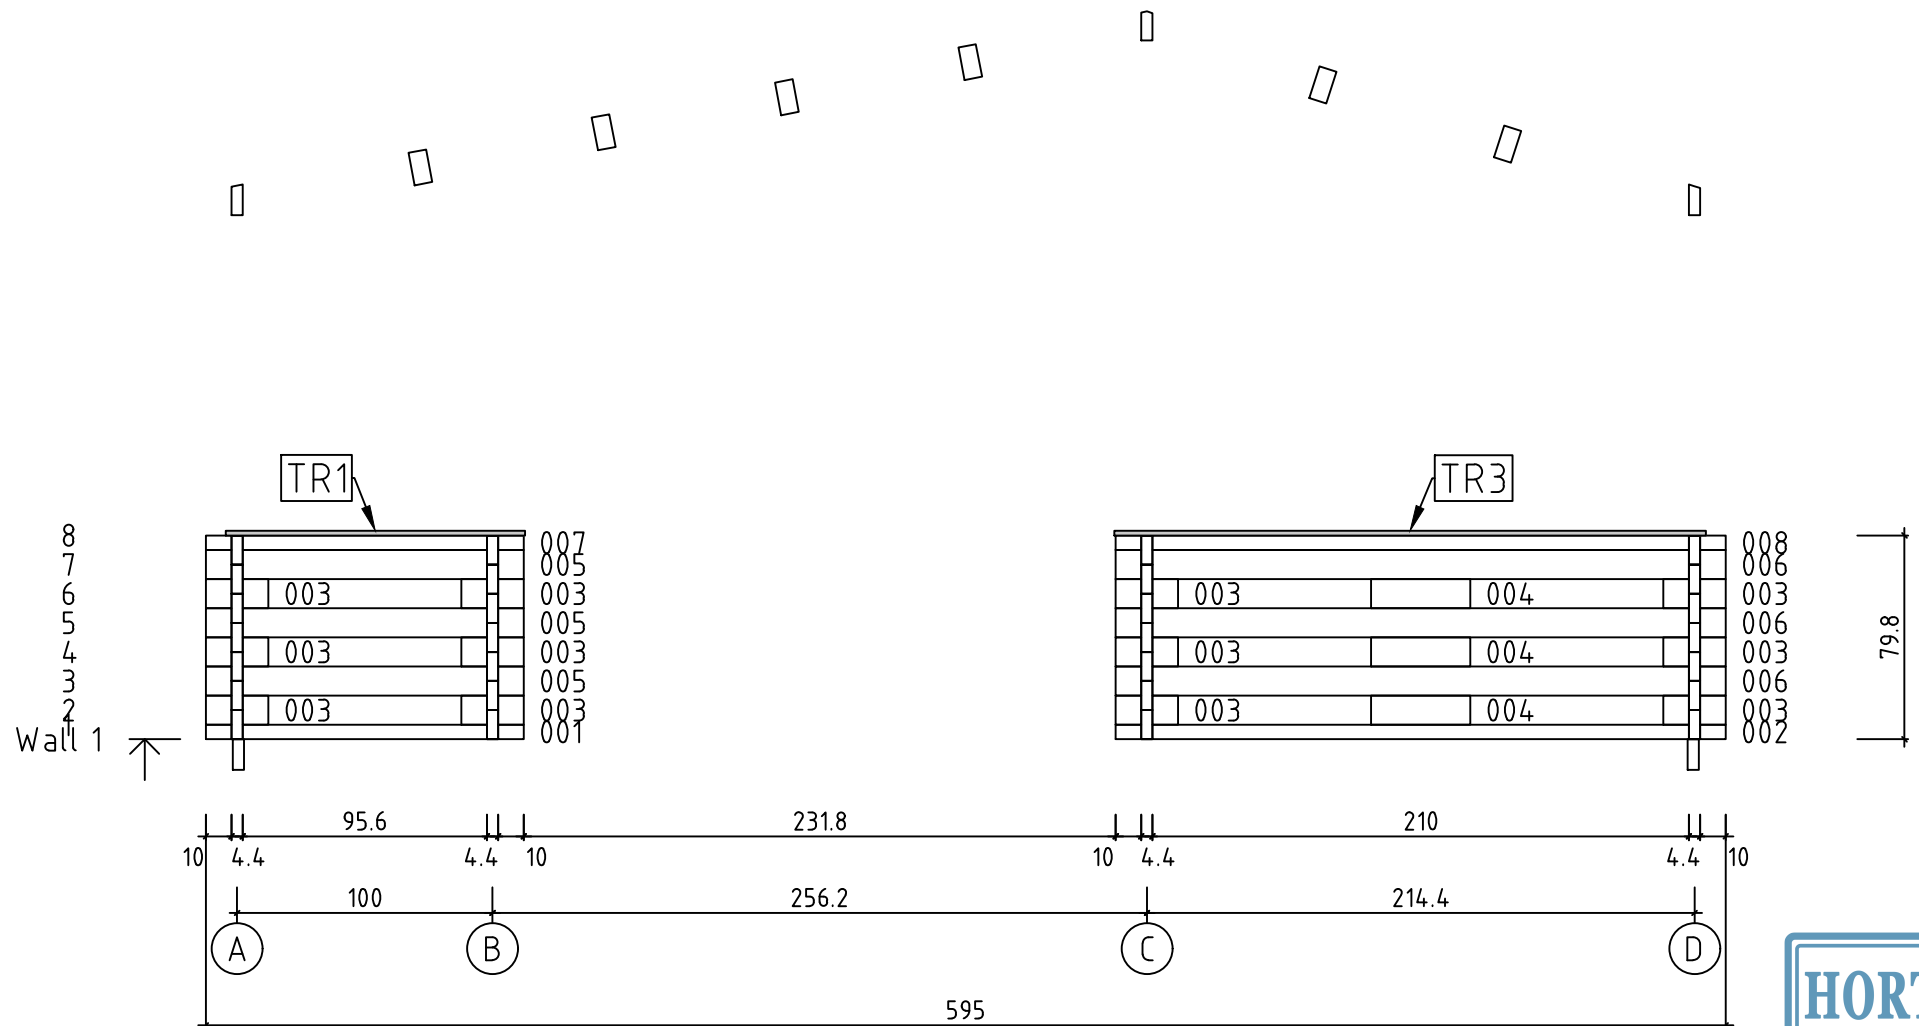


240926.1KL - Horton 6x4.5 + Terrace

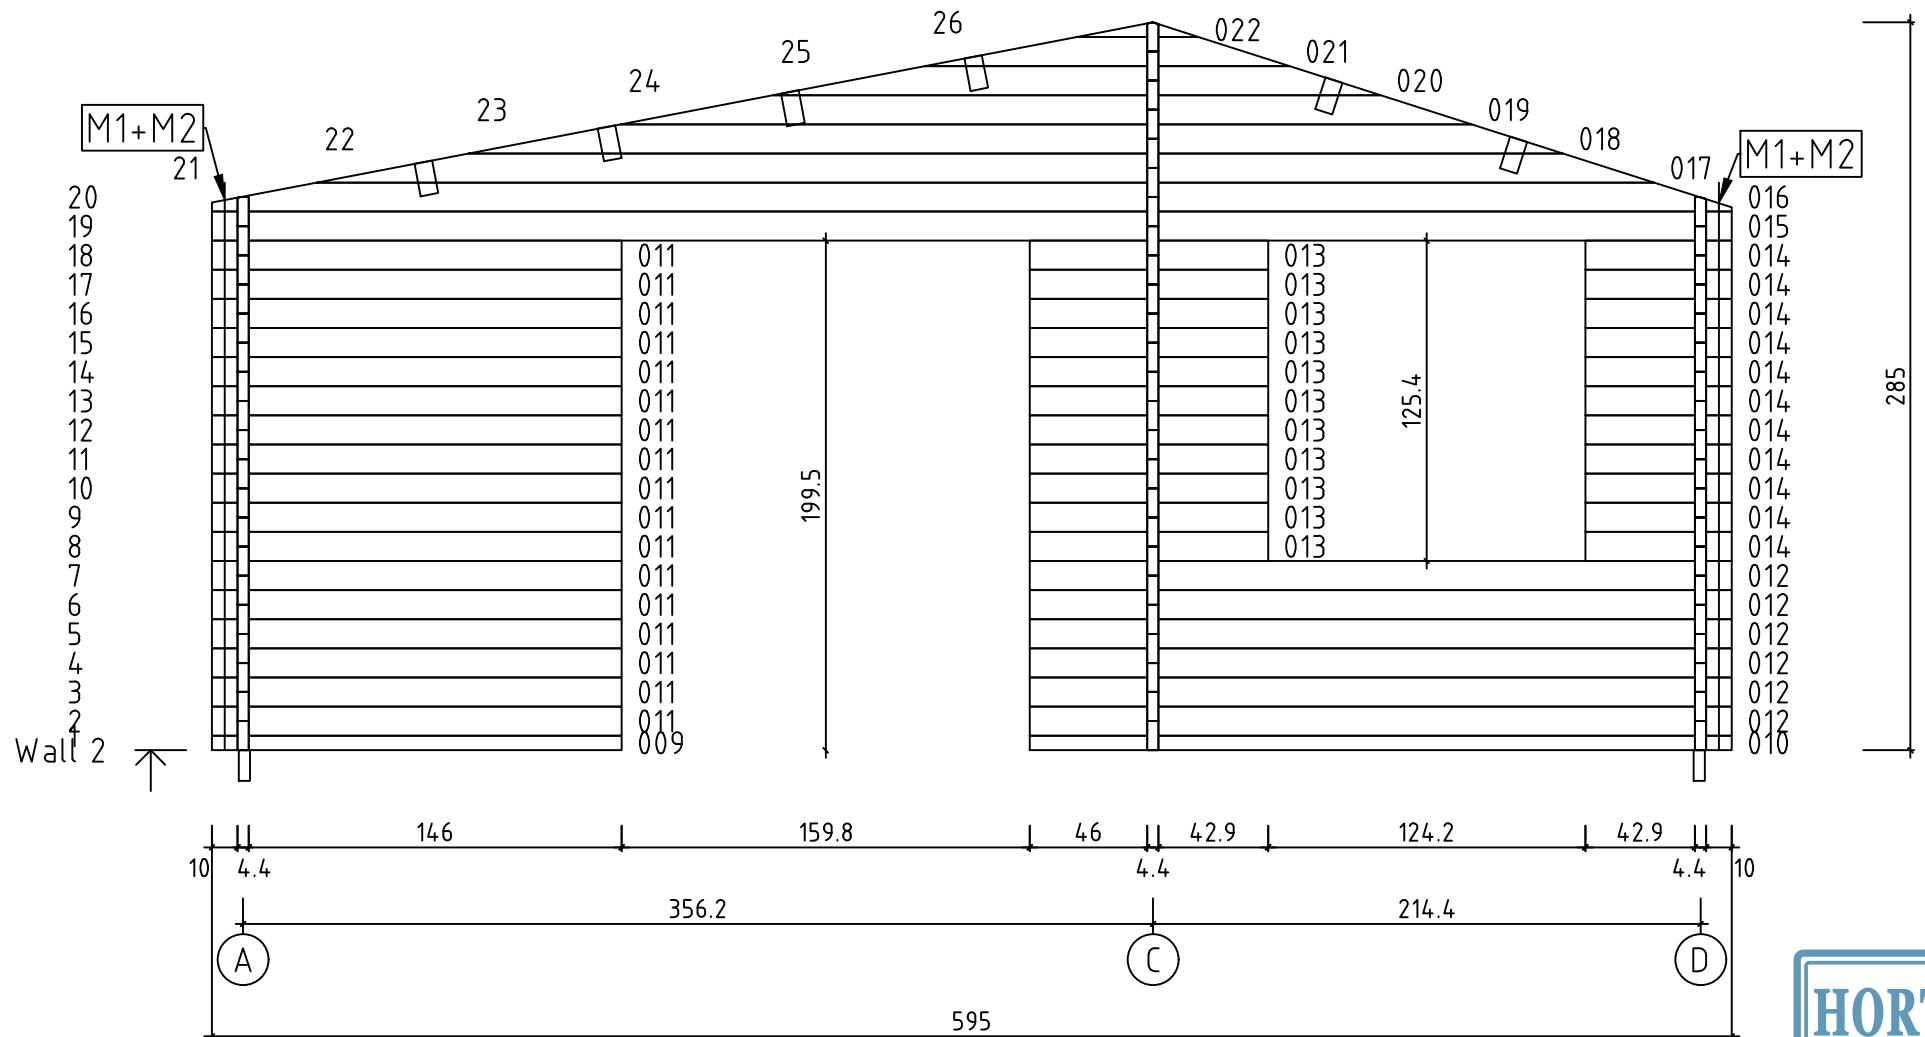


240926.1KL - Horton 6x4.5 + Terrace

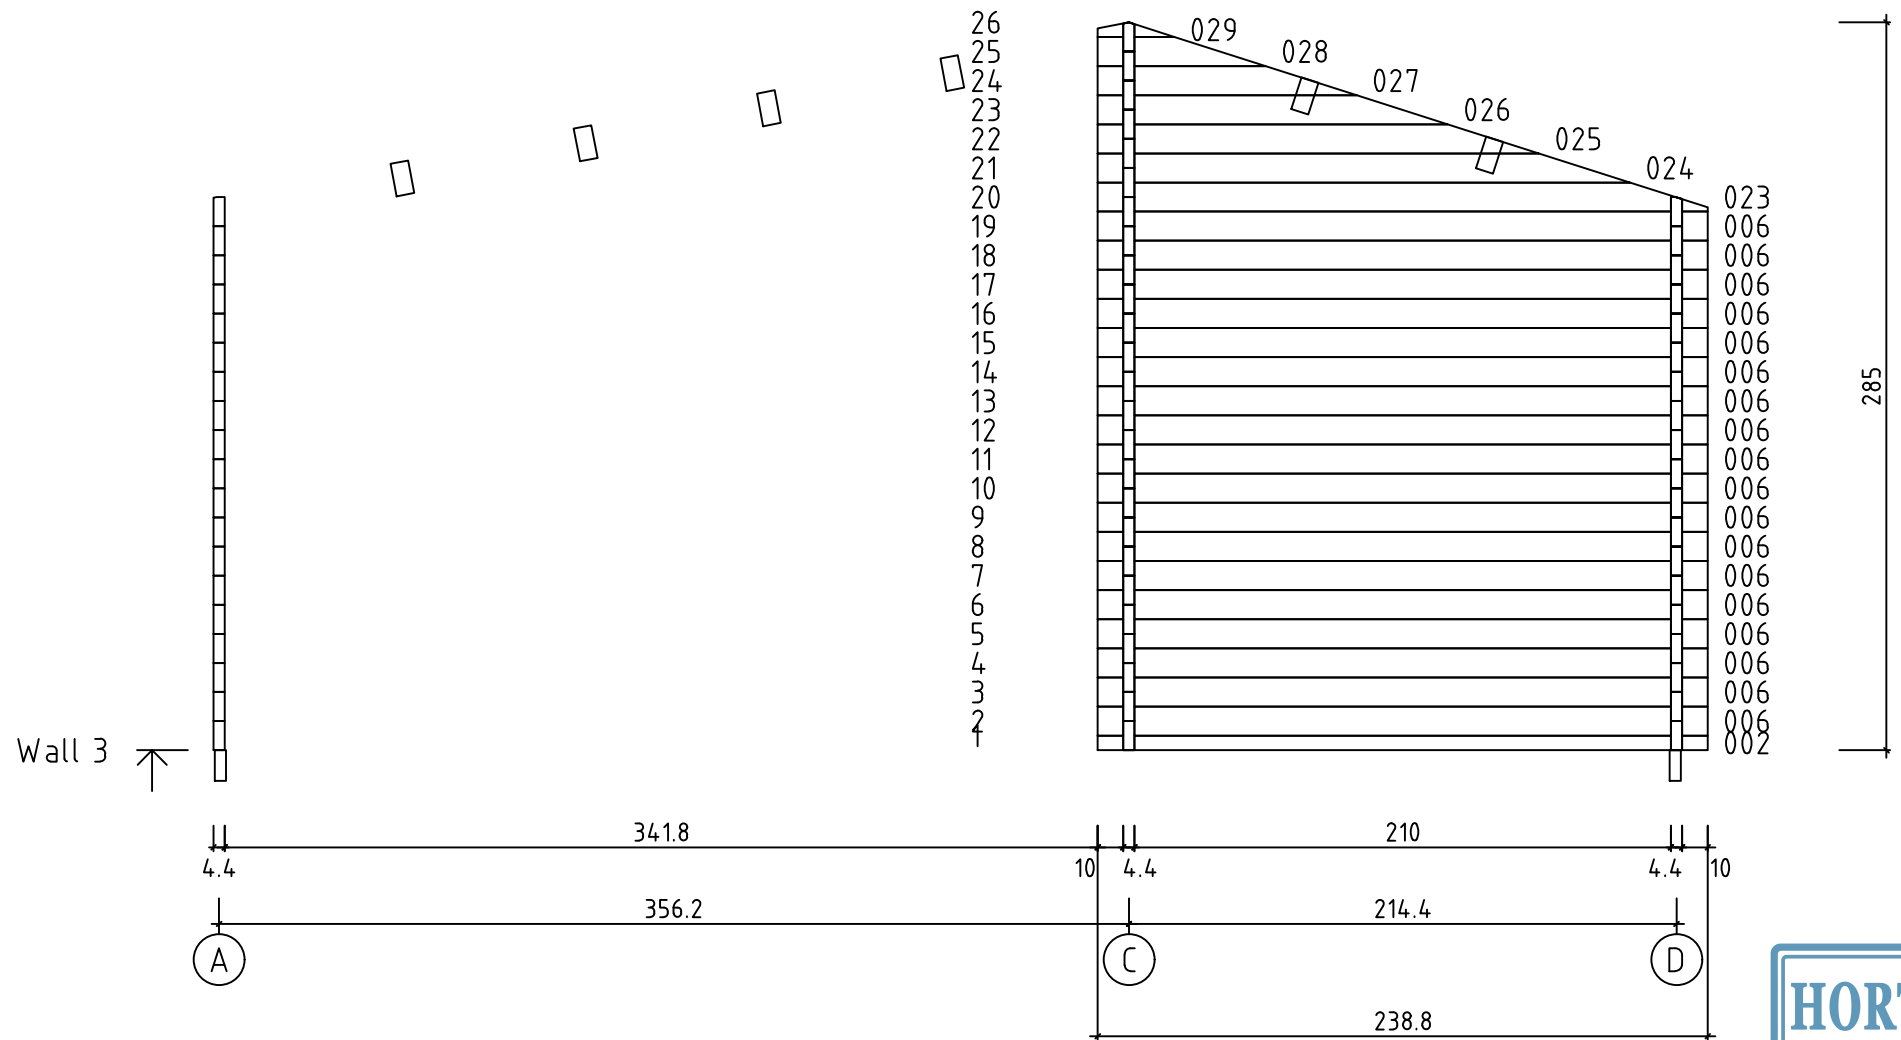


240926.1KL - Horton 6x4.5 + Terrace

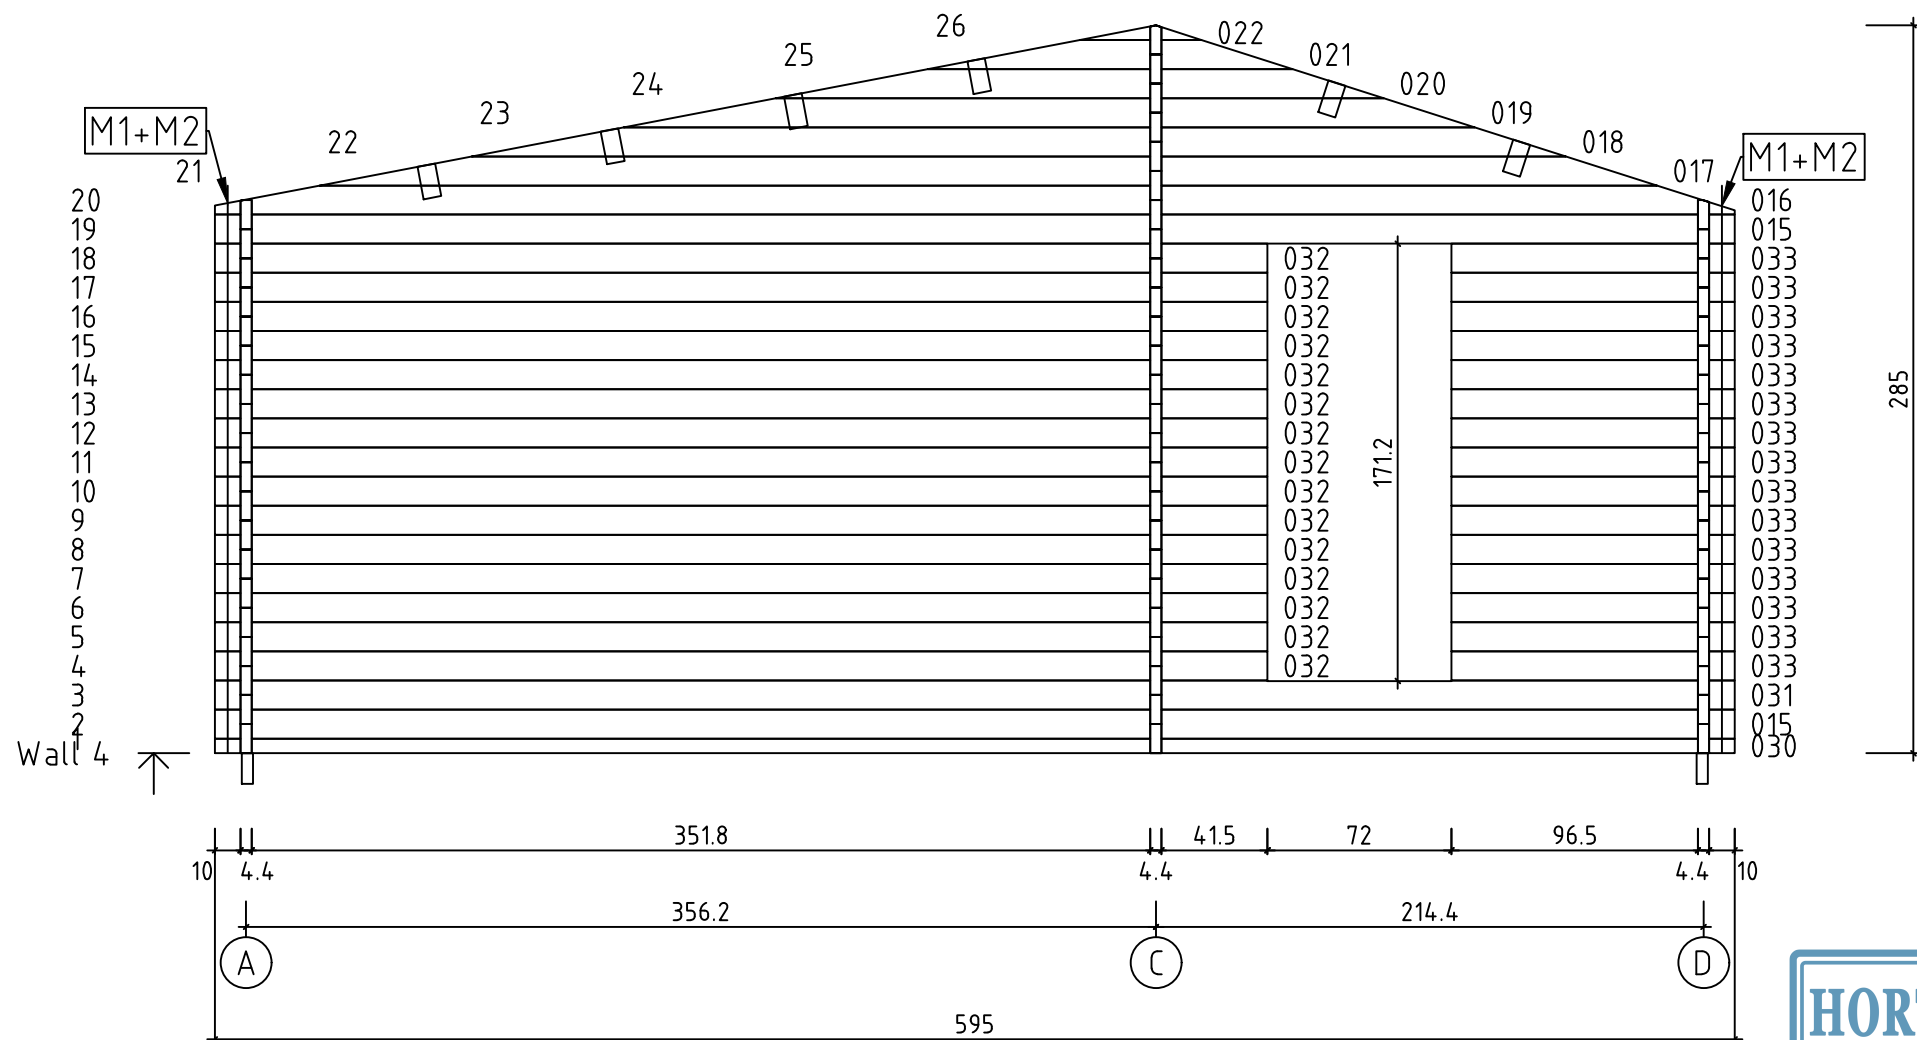


240926.1KL - Horton 6x4.5 + Terrace

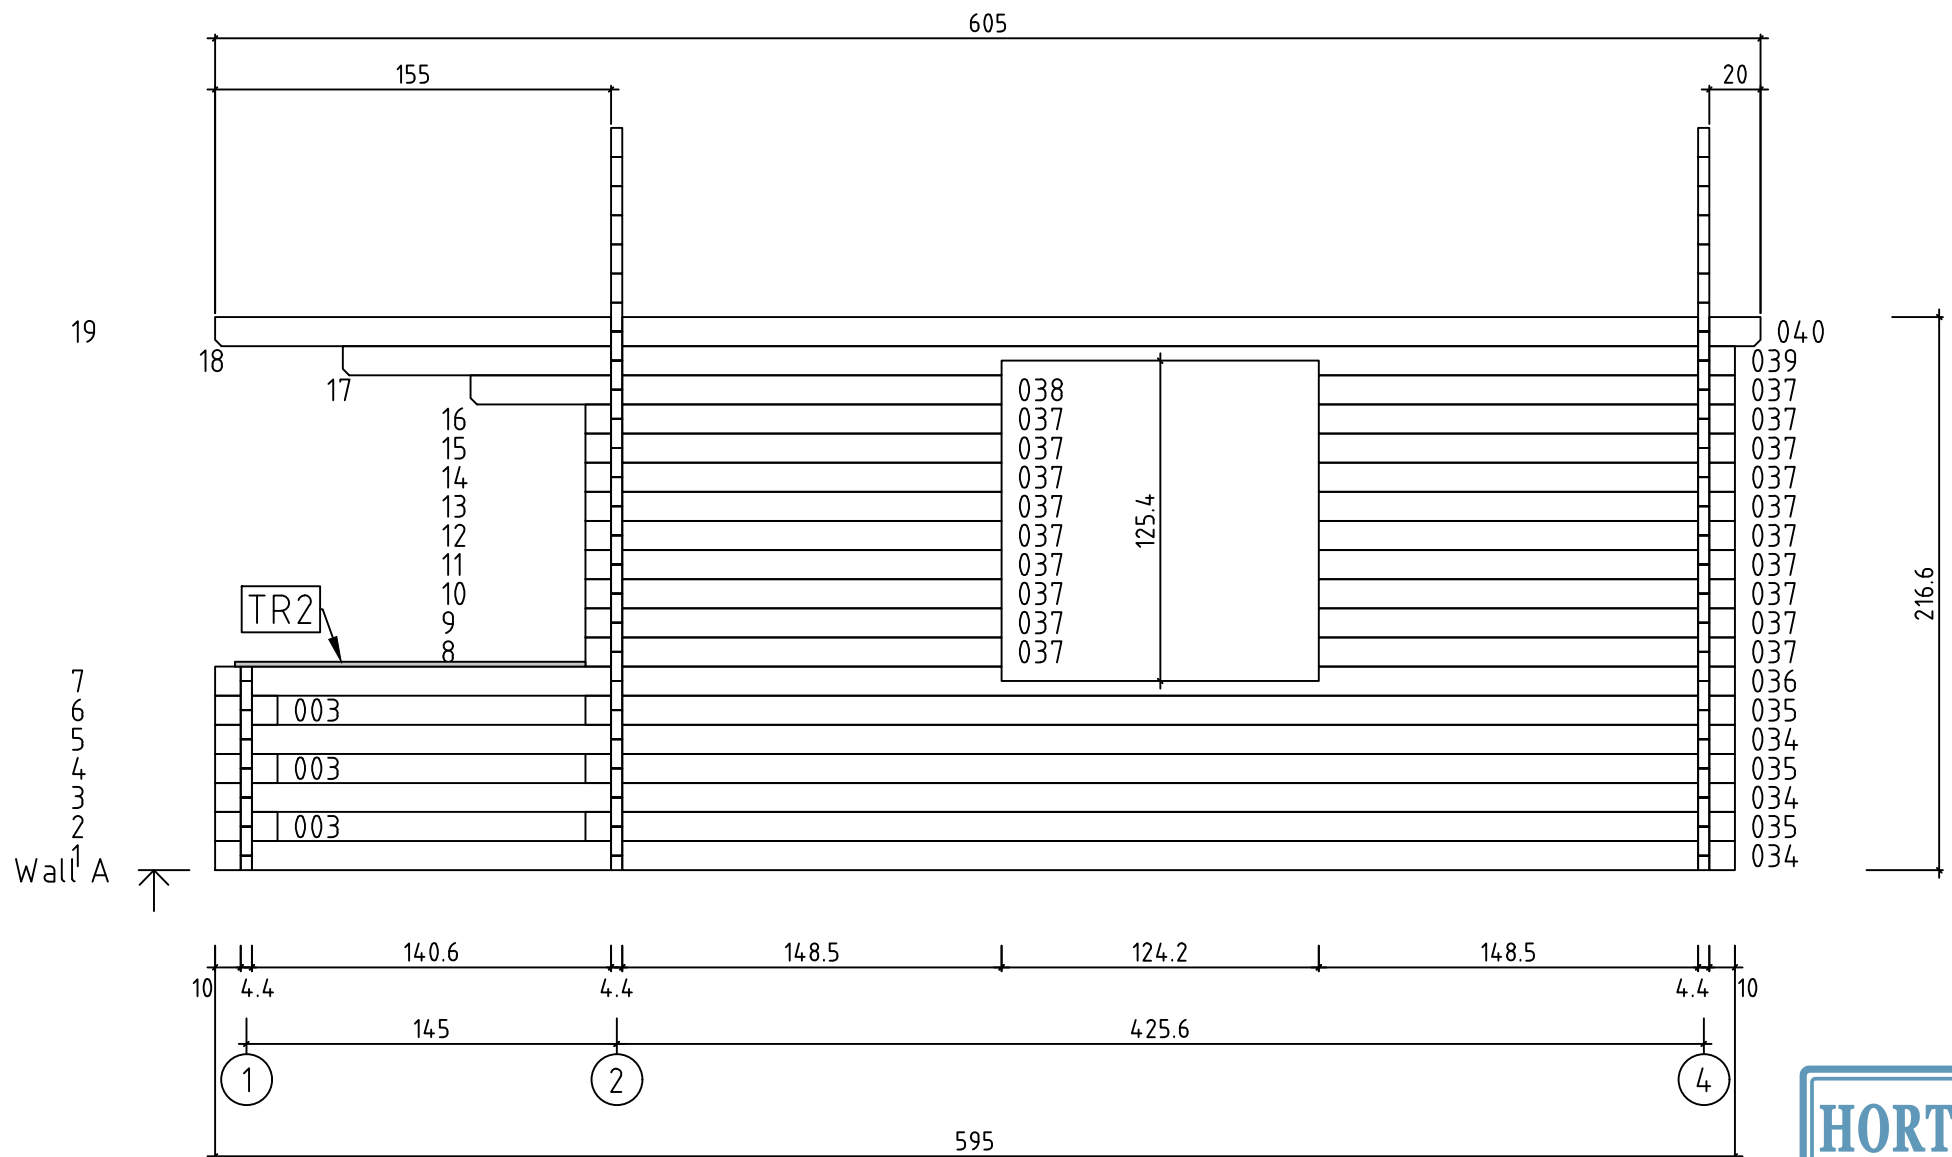


240926.1KL - Horton 6x4.5 + Terrace

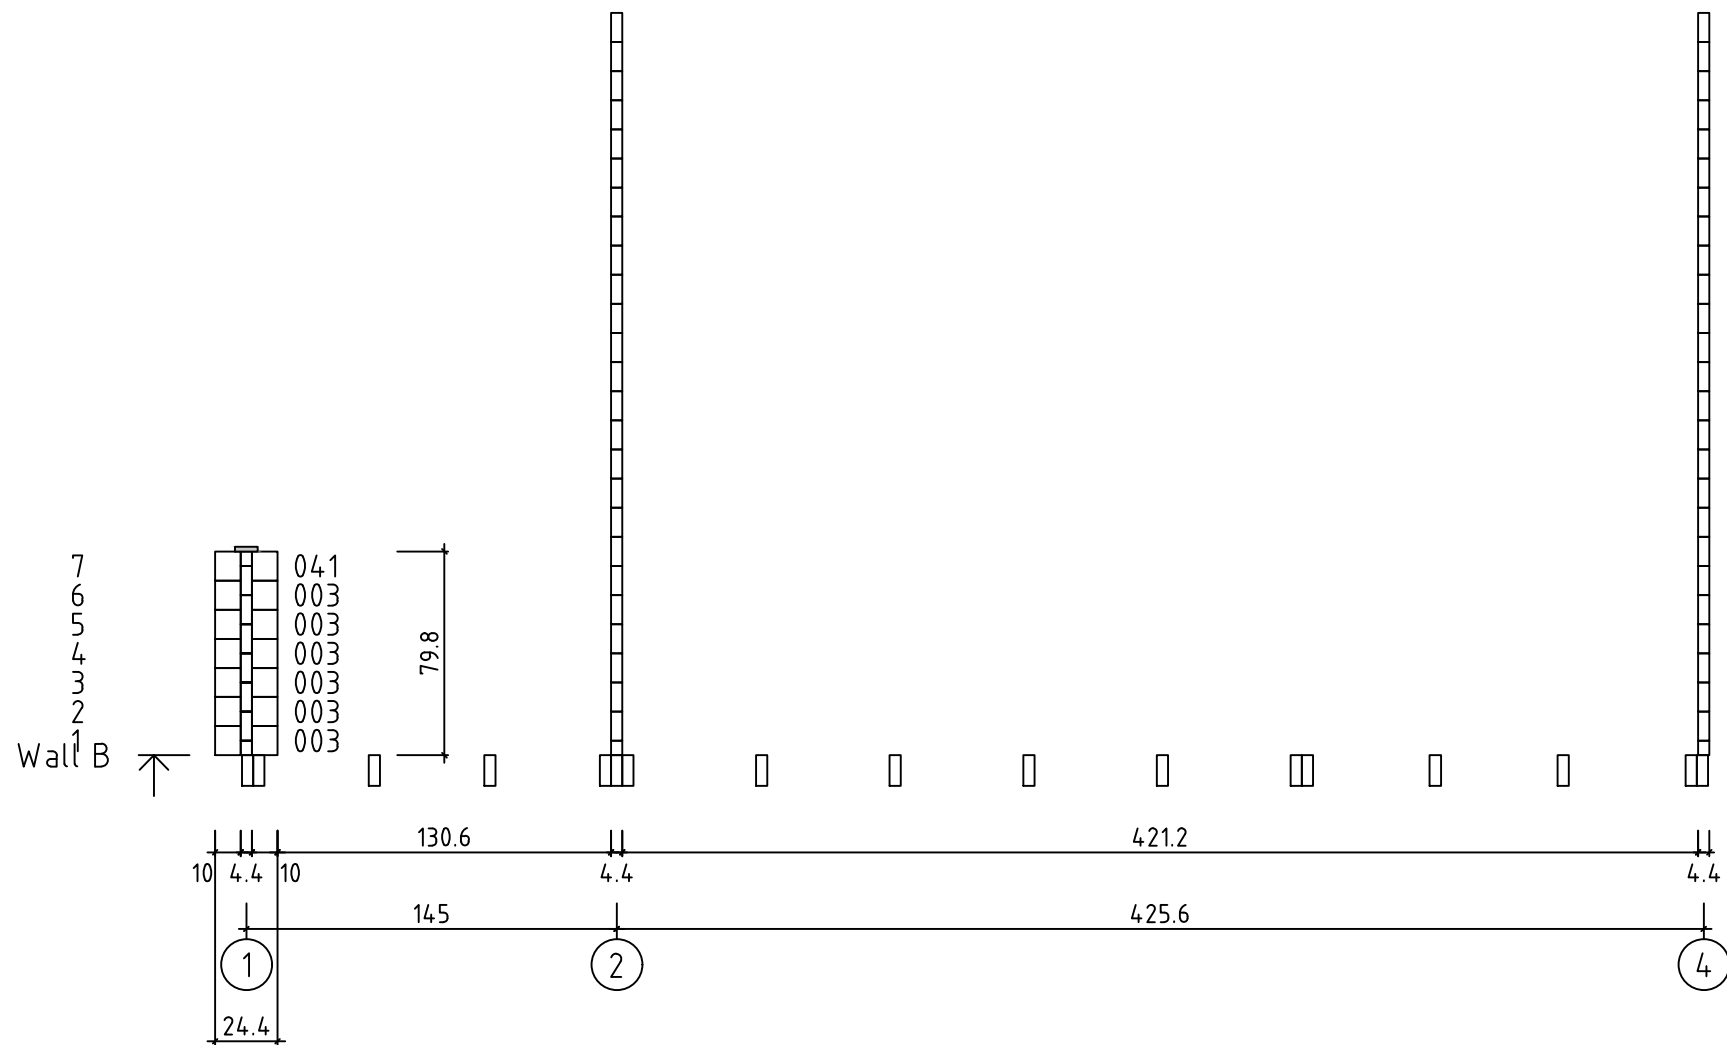


240926.1KL - Horton 6x4.5 + Terrace


















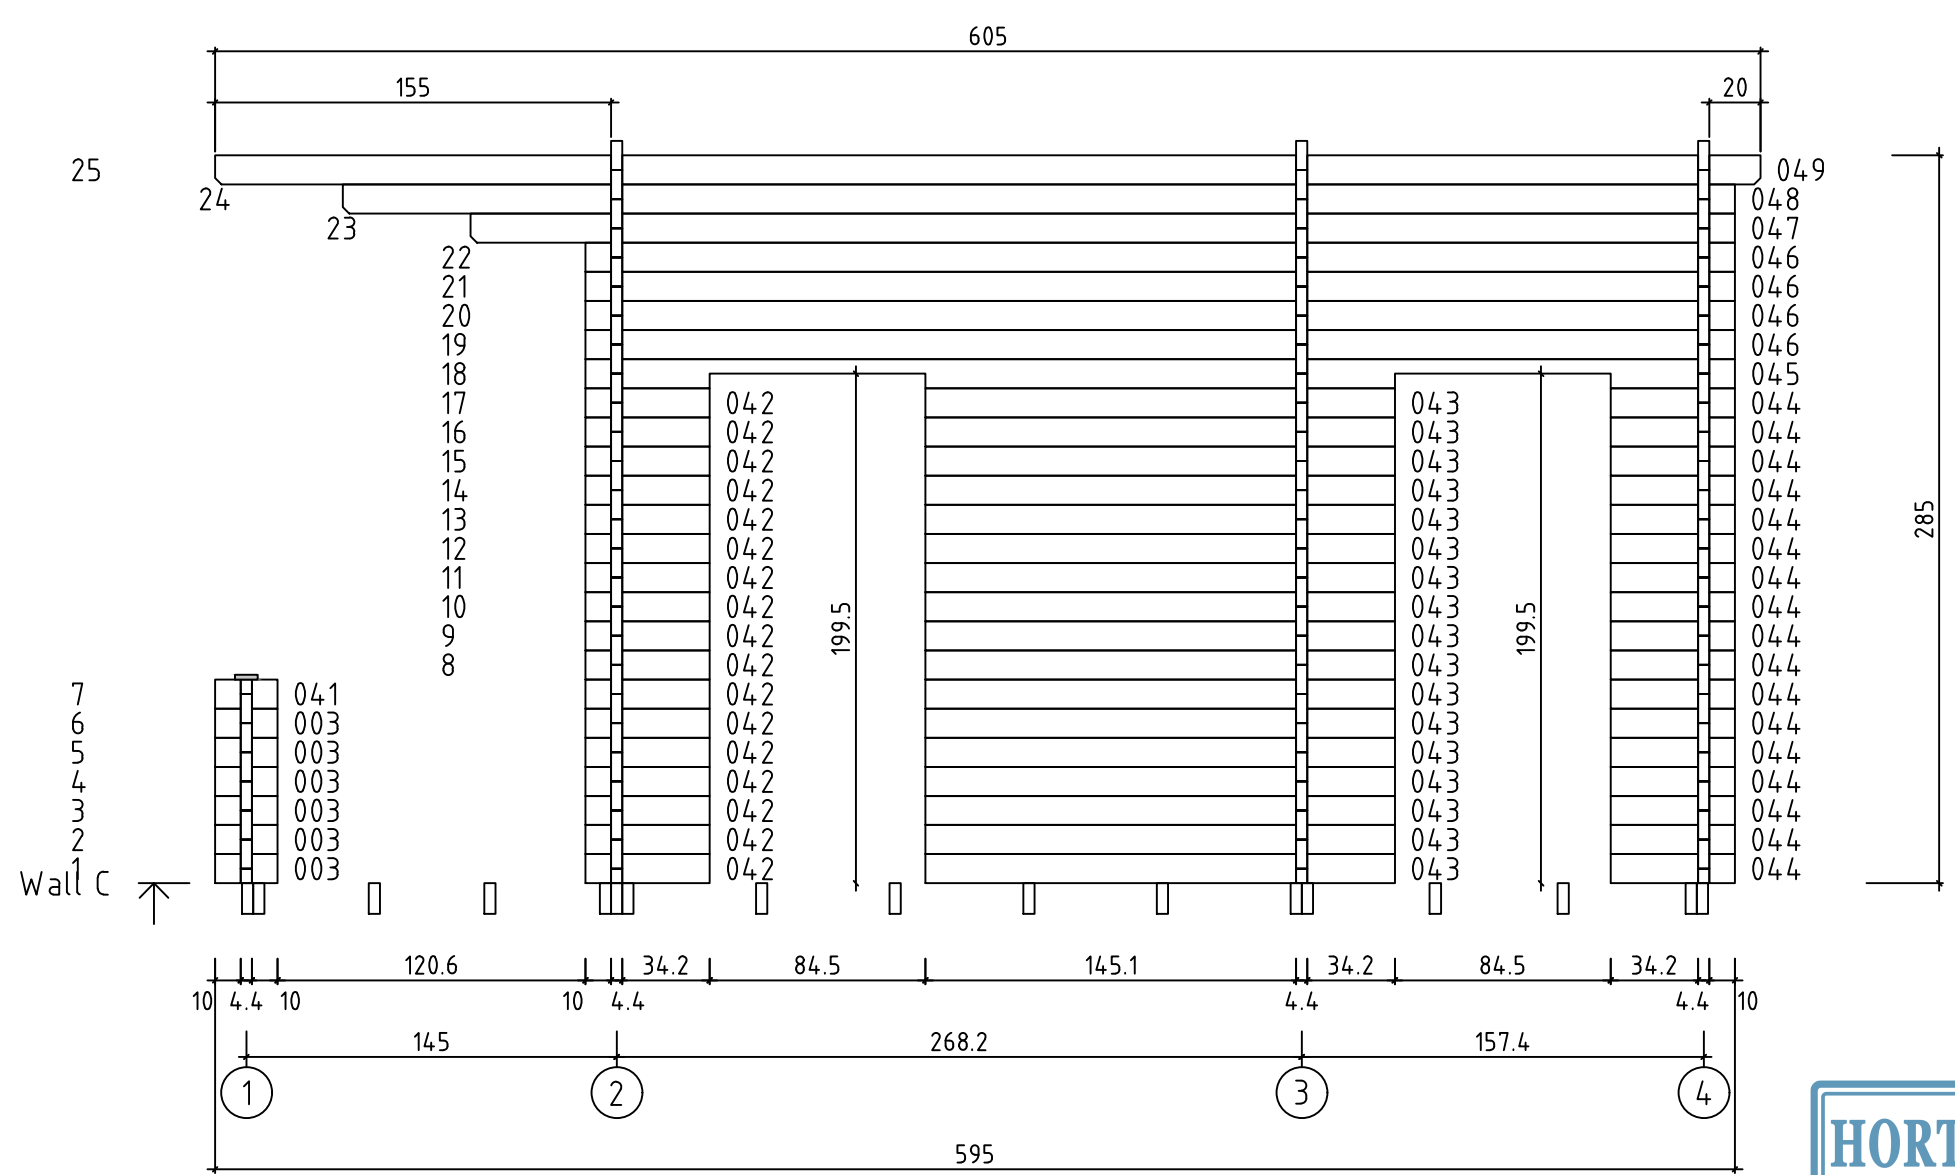
























240926.1KL - Horton 6x4.5 + Terrace








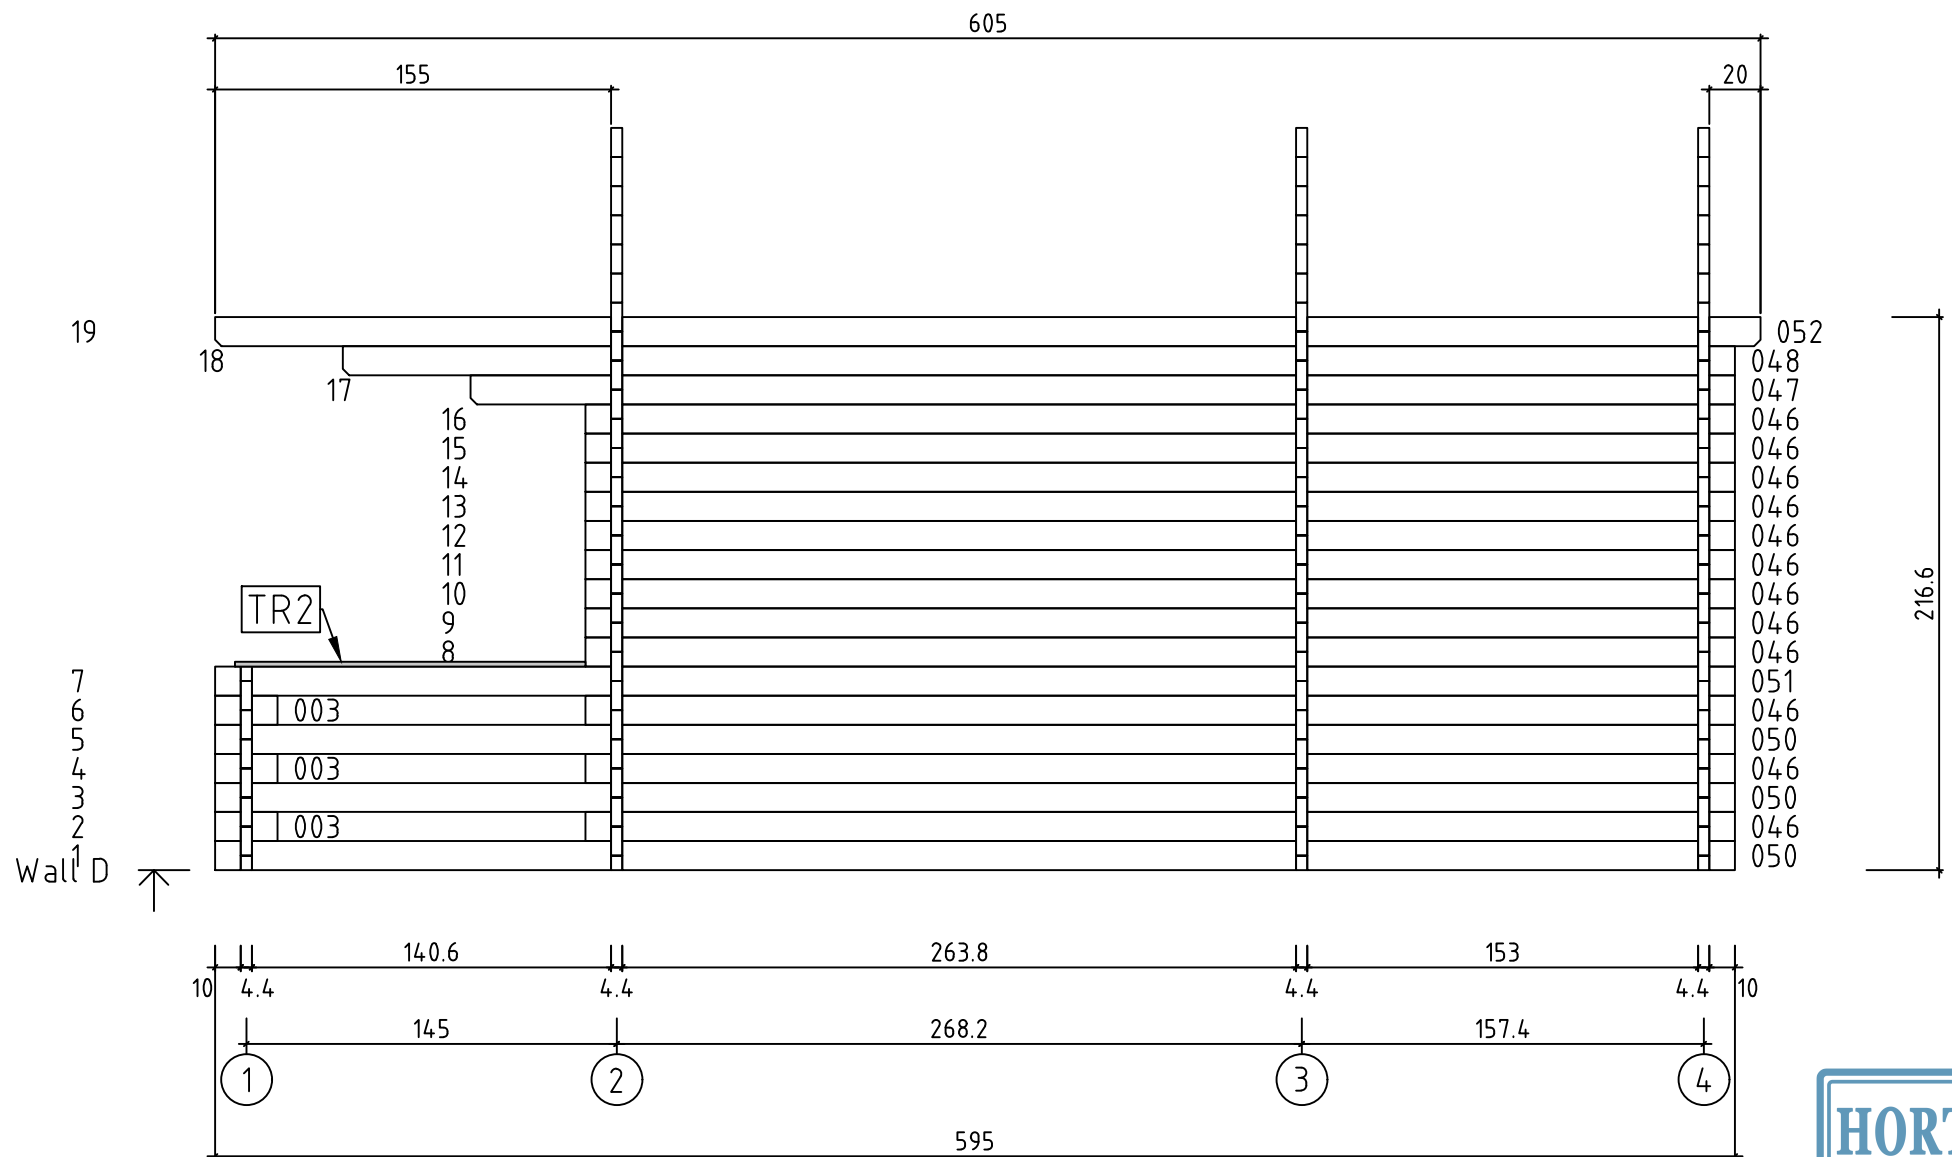















240926.1KL - Horton 6x4.5 + Terrace

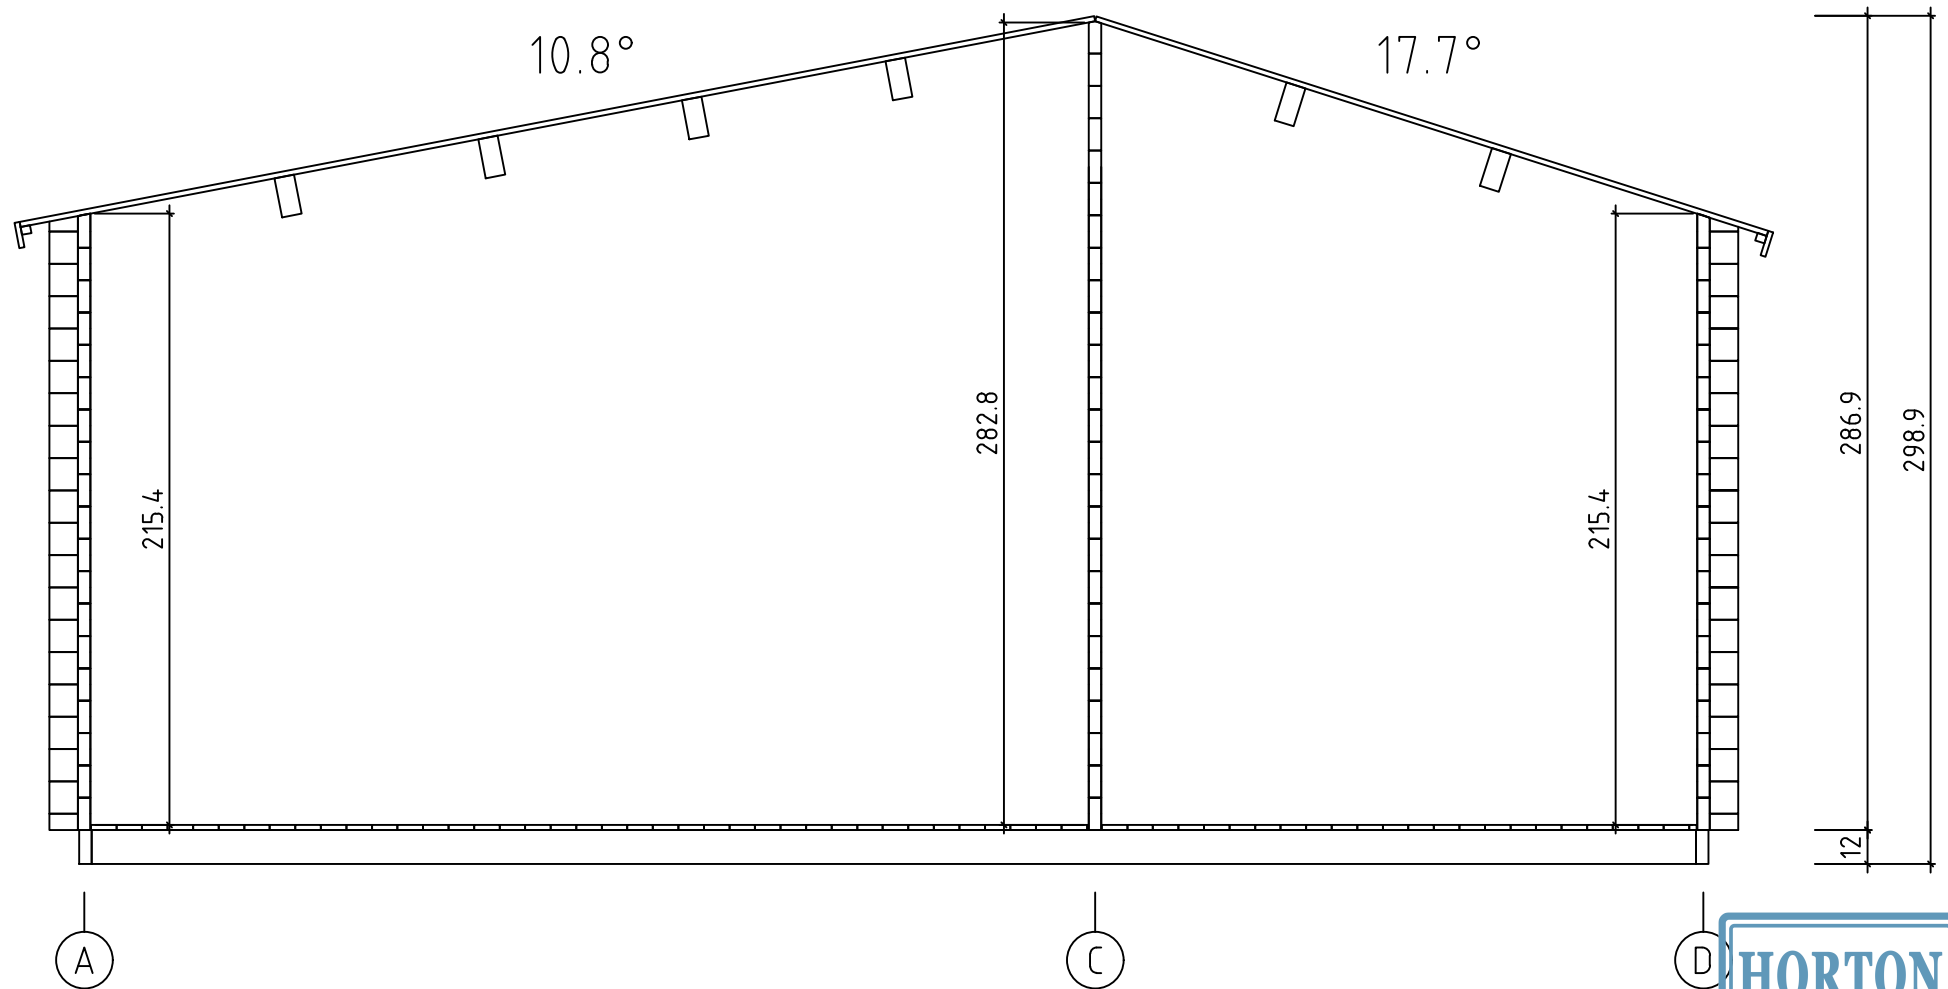

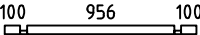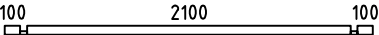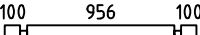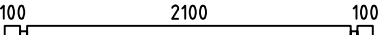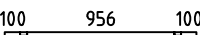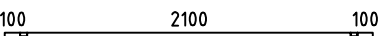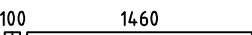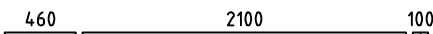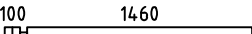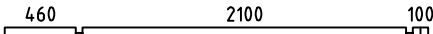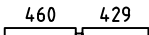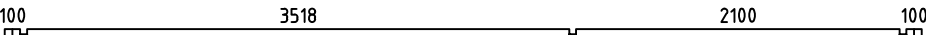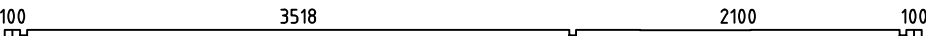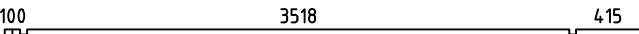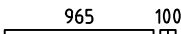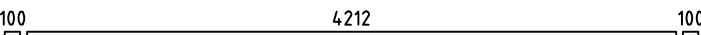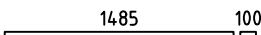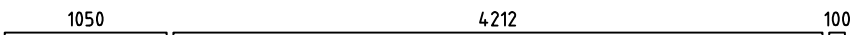Pos	240926.1KL - Horton 6x4.5 + Terrace Piece list	Q.	P (mm)	L (mm)
001		1	44x57	1244
002		2	44x57	2388
003		30	44x114	244
004		3	44x114	388
005		3	44x114	1244
006		21	44x114	2388
007		1	44x57	1244
008		1	44x57	2388
009		1	44x57	1604
010		1	44x57	2748
011		17	44x114	1604
012		6	44x114	2748
013		11	44x114	933
014		11	44x114	573
015		3	44x114	5950
030		1	44x57	5950
031		1	44x114	5950
032		15	44x114	4121
033		15	44x114	1109
034		3	44x114	5950
035		3	44x114	4500
036		1	44x114	5950
037		19	44x114	1629
038		1	44x114	2079
039		1	44x114	5450

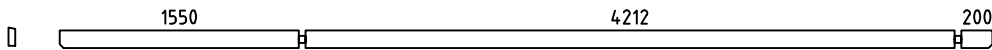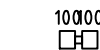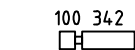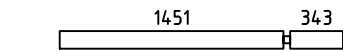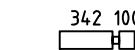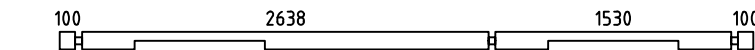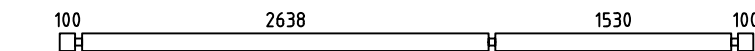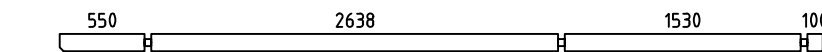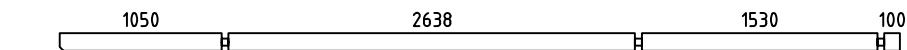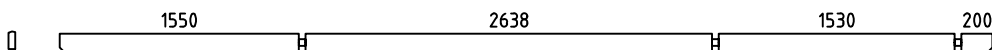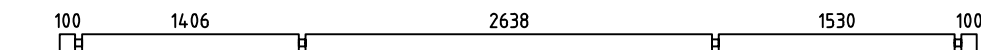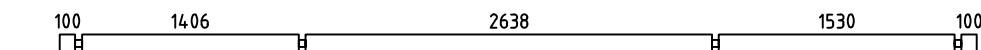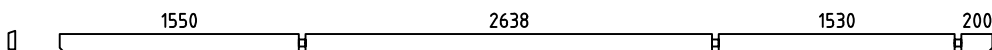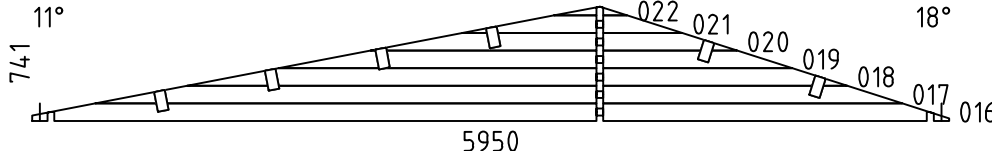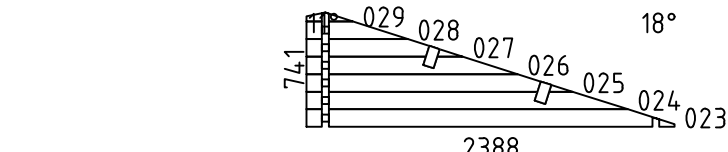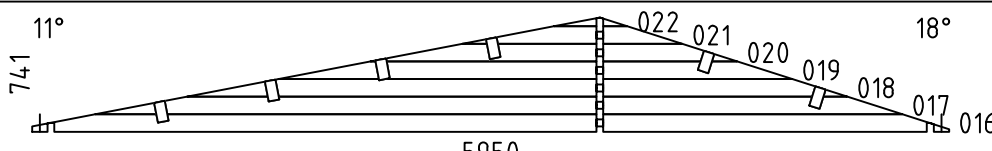    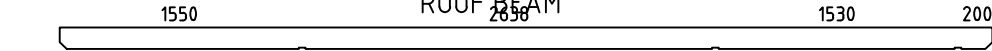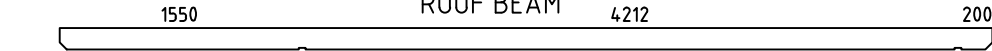Pos	240926.1KL - Horton 6x4.5 + Terrace Piece list	Q.	P (mm)	L (mm)
040		1	44x120	6050
041		2	44x114	244
042		17	44x114	486
043		17	44x114	1837
044		17	44x114	487
045		1	44x114	4500
046		16	44x114	4500
047		2	44x114	4950
048		2	44x114	5450
049		1	44x114	6050
050		3	44x114	5950
051		1	44x114	5950
052		1	44x120	6050
W2-1		1		
W3-1		1		
W4-1		1		
IAR1	FOUNDATION 	2	44x120	5740
IAR4	FOUNDATION 	17	44x120	5652
IAR2	FOUNDATION 	3	44x120	479
IAR3	FOUNDATION 	3	44x120	457
A-PR2	ROOF BEAM 	2	70x140	6050
A-PR1	ROOF BEAM 	4	70x140	6050

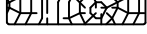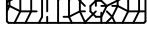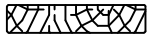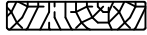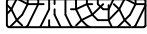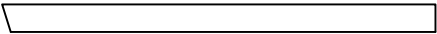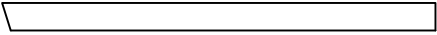 Pos	240926.1KL - Horton 6x4.5 + Terrace Piece list		Q.	P (mm)	L (mm)
FB1	FLOOR BOARDS		41	90x18	4208
FB2	FLOOR BOARDS		25	90x18	2634
FB3	FLOOR BOARDS		25	90x18	1526
RB1	ROOF BOARDS		69	90x18	3855
RB2	ROOF BOARDS		69	90x18	2485
SV1	TERRACE BOARDS		26	90x19	1448
SV2	TERRACE BOARDS		35	90x19	1402
FL	FLOOR FILLET			15x40	33 m.
DPL1	ROOFING FELT FILLET		2	18x58	2535
DPL2	ROOFING FELT FILLET		2	18x58	3905
M1	TREADED ROD M10		4		185
M2	TREADED ROD M10		4		2000
TR1	TERRACE RAILING		1	18x90	1172
TR2	TERRACE RAILING		2	18x90	1373
TR3	TERRACE RAILING		1	18x90	2316
TB	EAVES BOARD		4	18x90	3025
DRV	ROOF EDGE REINFORCEMENT		4	28x34	3025
GL1	GABLE MOULDING		2	18x120	2535
GL2	GABLE MOULDING		2	18x120	3905
KL4	LENGTHENING BOLT FOR TREADED ROD		4		
KL1	DRIVE NUT TREADED ROD		4		
KL2	NUT FOR TREADED ROD		4		
KL3	PLAIN WASHER TREADED ROD		4		
HS12	SCREW FOR GABLE SEGMENT		4	3.5x35	
HS16	SCREW FOR GABLE MOULDING		40	3.5x50	

           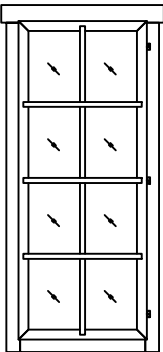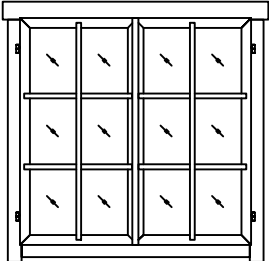Pos	240926.1KL - Horton 6x4.5 + Terrace Piece list		Q.	P (mm)	L (mm)
NFD	SCREW FOR ROOFING FELT FILLET		32	4x40	
HS32	SCREW FOR EAVES BOARDS		32	4x40	
HS26	SCREW FOR ROOF EDGE REINFORCEMENT		32	4x40	
HS50	SCREW FOR TERRACE RAILING		24	4x60	
HS40	SCREW FOR 1. WALL BEAM		19	5x120	
HS39	SCREW FOR FUNDAMENT		122	5x120	
HS42	SCREW FOR GABLE		6	5x120	
HS65	SCREW FOR ROOF BEAM		14	6x180	
NF3	SCREW FOR TERRACE BOARD		480	4.2x55	
SH44	HAMMER BLOCK		2		
NFF	ZN NAIL FOR FLOOR FILLETS		66	1.4x40	
NF2	ZN NAIL FOR ROOF		714	2.1x50	
NH1	ZN NAIL FOR FLOOR		619	2.1x50	
GS	GABLE SEGMENT		2		
	WINDOW 710x1674 AK.1.108.PVP.e DGP 		1		
	WINDOW 1232x1210 TAK.1.106.PVP.d DGP 		2		

[illegible]